


NOTE:
 - CONTRACTOR TO VERIFY EXISTING CONDITIONS AND REPORT ANY DISCREPANCIES TO OWNER & DESIGNER BEFORE DEMOLITION
 - VERIFY HEIGHT OF STRUCTURE & DECK ABOVE PRIOR TO CONSTRUCTION, NOTIFY OWNER & DESIGNER OF ANY CONFLICTS WITH PLANNED CONSTRUCTION, C.C. TO FIELD VERIFY ANY POSSIBLE OVERHEAD OBSTRUCTION WITH REFLECTED CEILING PLAN & MEP DRAWINGS & SHOPDRAWING FOR FINISHES
 - SEE ELEVATION & SHOPDRAWING FOR FINISHES

1 PROPOSED 1ST FLOOR SEATING PLAN
 A1.0 SCALE: 1/4" = 1'-0"

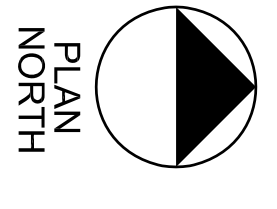

KEY:
 NEW PARTITION
 NEW HALF HEIGHT WALL
 EXISTING PARTITION


PROPOSED 1ST FLOOR SEATING PLAN
 FILE NAME: A1.0
 BUD'S DINER SAUDI ARABIA
 X of X
A1.0

PROJECT:
BUD'S DINER SAUDI ARABIA

ARTIFAX SEATING & DESIGN INCORPORATED
 COPY RIGHT BY ARTIFAX
NOT FOR CONSTRUCTION


Drawn by: Issue Date: XX-XX-11
 Checked by:

No.	Date:	Issue:

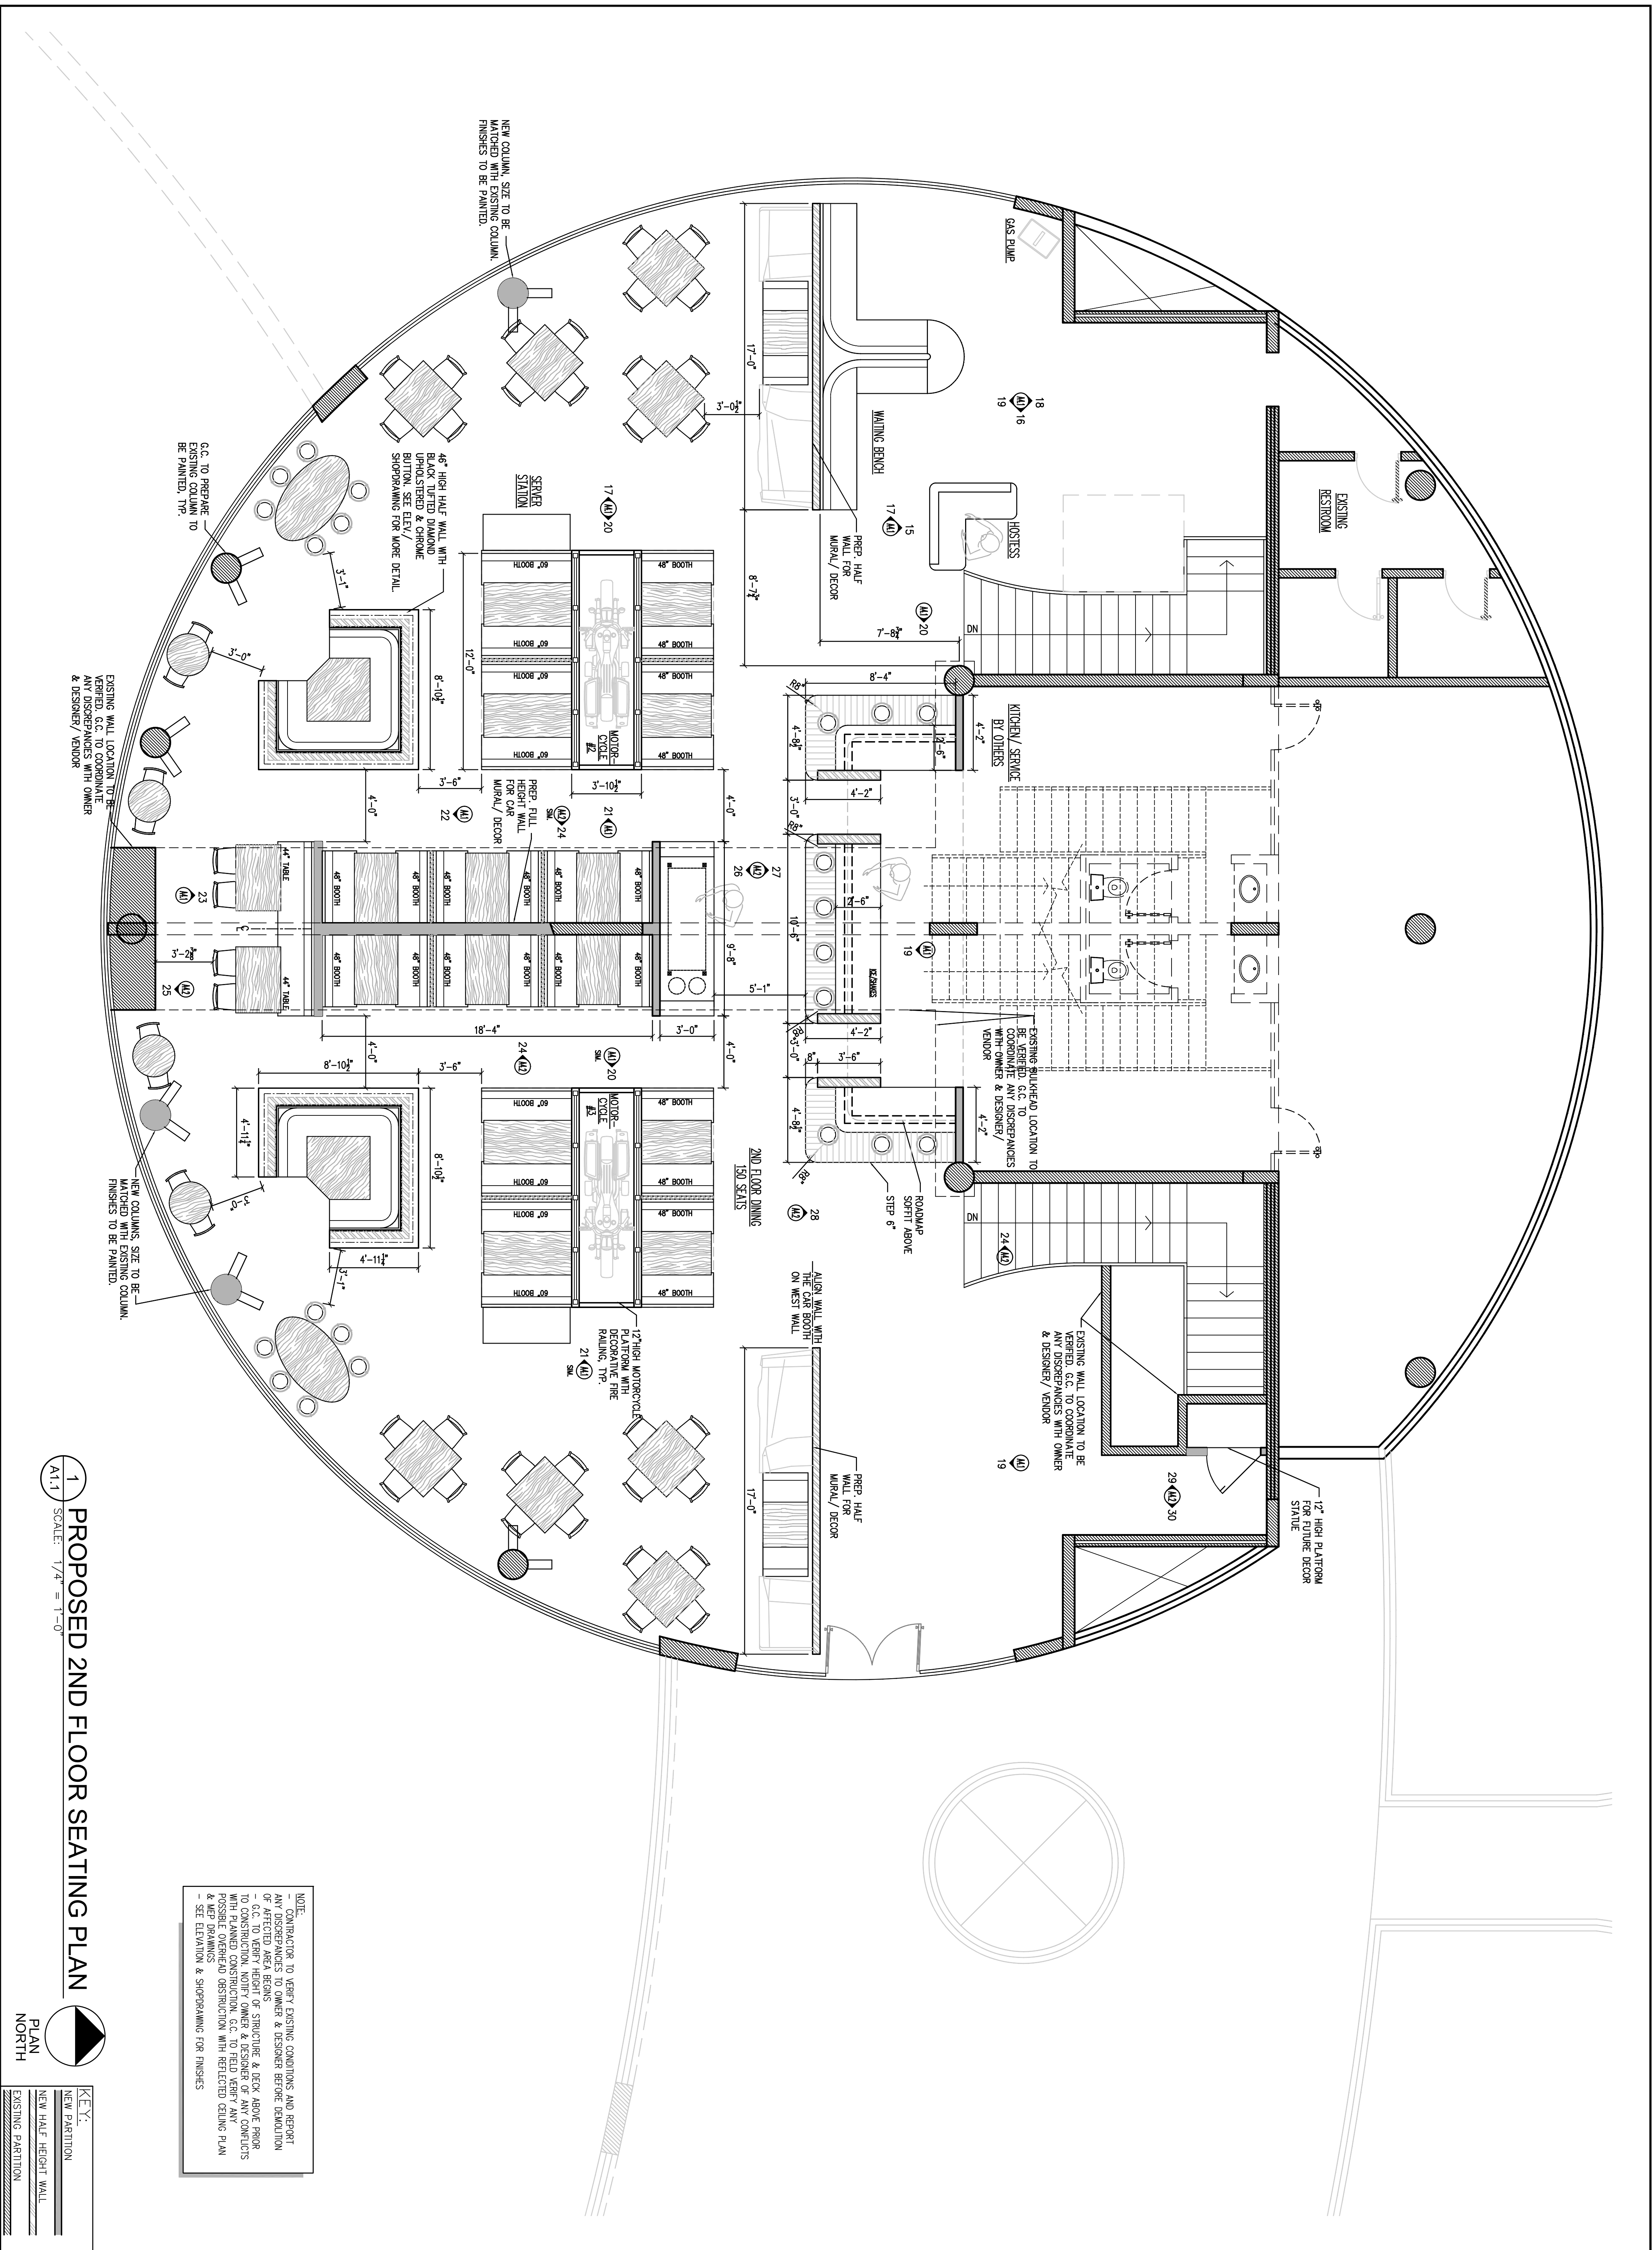

NOTE:
 CONTRACTOR TO VERIFY EXISTING CONDITIONS AND REPORT ANY DISCREPANCIES TO OWNER & DESIGNER BEFORE DEMOLITION OF AFFECTED AREA BEGINS.
 - G.C. TO VERIFY HEIGHT OF STRUCTURE & DECK ABOVE PRIOR TO CONSTRUCTION. NOTIFY OWNER & DESIGNER OF ANY CONFLICTS WITH PLANNED CONSTRUCTION. G.C. TO FIELD VERIFY ANY POSSIBLE OVERHEAD OBSTRUCTION WITH REFERENCED CEILING PLAN & SEE ELEVATION & SHOPDRAWING FOR FINISHES.

1 PROPOSED 2ND FLOOR SEATING PLAN
 SCALE: 1/4" = 1'-0"

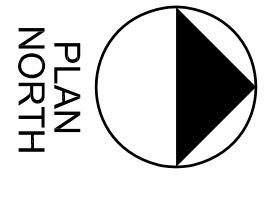

KEY:
 NEW PARTITION
 NEW HALF HEIGHT WALL
 EXISTING PARTITION

PROPOSED
 2ND FLOOR
 SEATING PLAN
 FILE NAME:
 A1.1

PROJECT:
**BUD'S DINER
 SAUDI ARABIA**


ARTIFAX
 SEATING & DESIGN
 INCORPORATED
 COPY RIGHT BY ARTIFAX

*NOT FOR
 CONSTRUCTION*

Drawn by: _____ Checked by: _____
 Issue Date: XX-XX-11


No.	Date:	Issue:

A1.1
 X of X
 BUD'S DINER
 SAUDI ARABIA

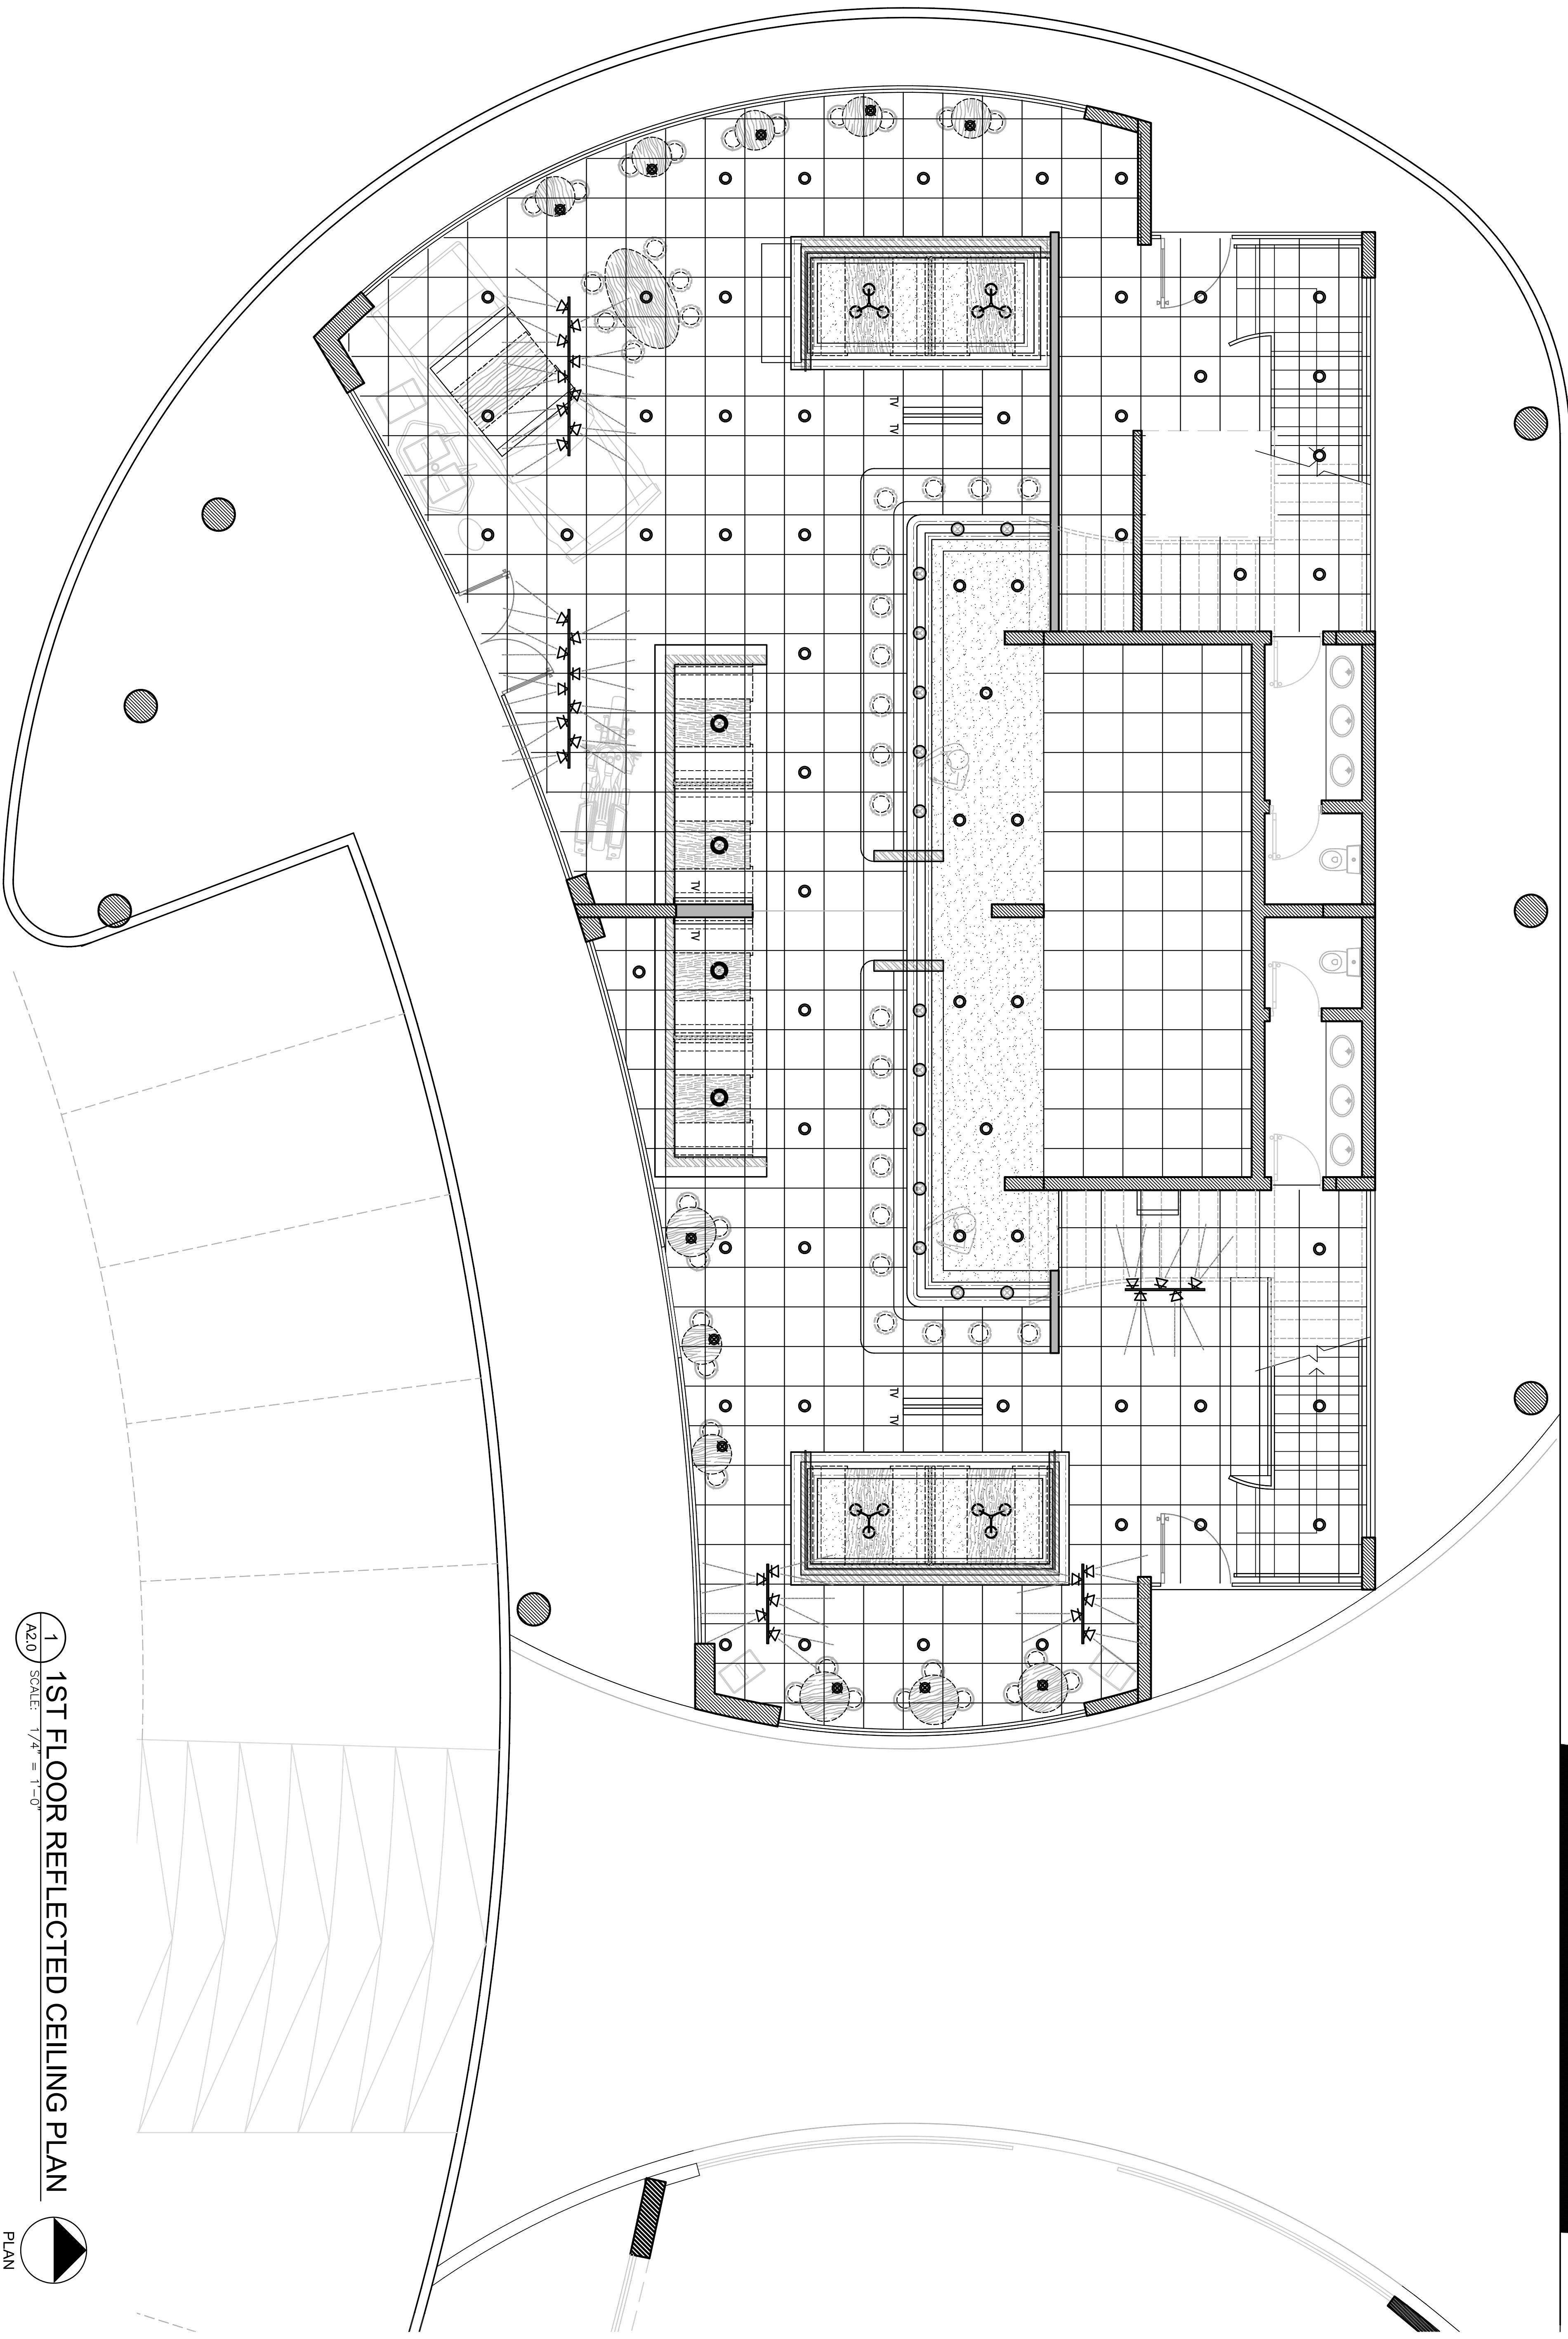

1
A2.0 SCALE: 1/4" = 1'-0"

1ST FLOOR REFLECTED CEILING PLAN

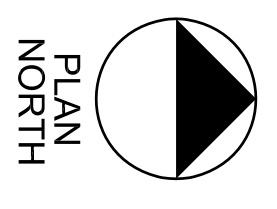


1ST FLOOR REFLECTED CEILING PLAN
FILE NAME: A2.0
A2.0
X of X
BUD'S DINER SAUDI ARABIA

PROJECT:
BUD'S DINER SAUDI ARABIA




NOT FOR CONSTRUCTION

Drawn by:		Checked by:	
Issue Date: XX-XX-11			
No.	Date:	Issue:	

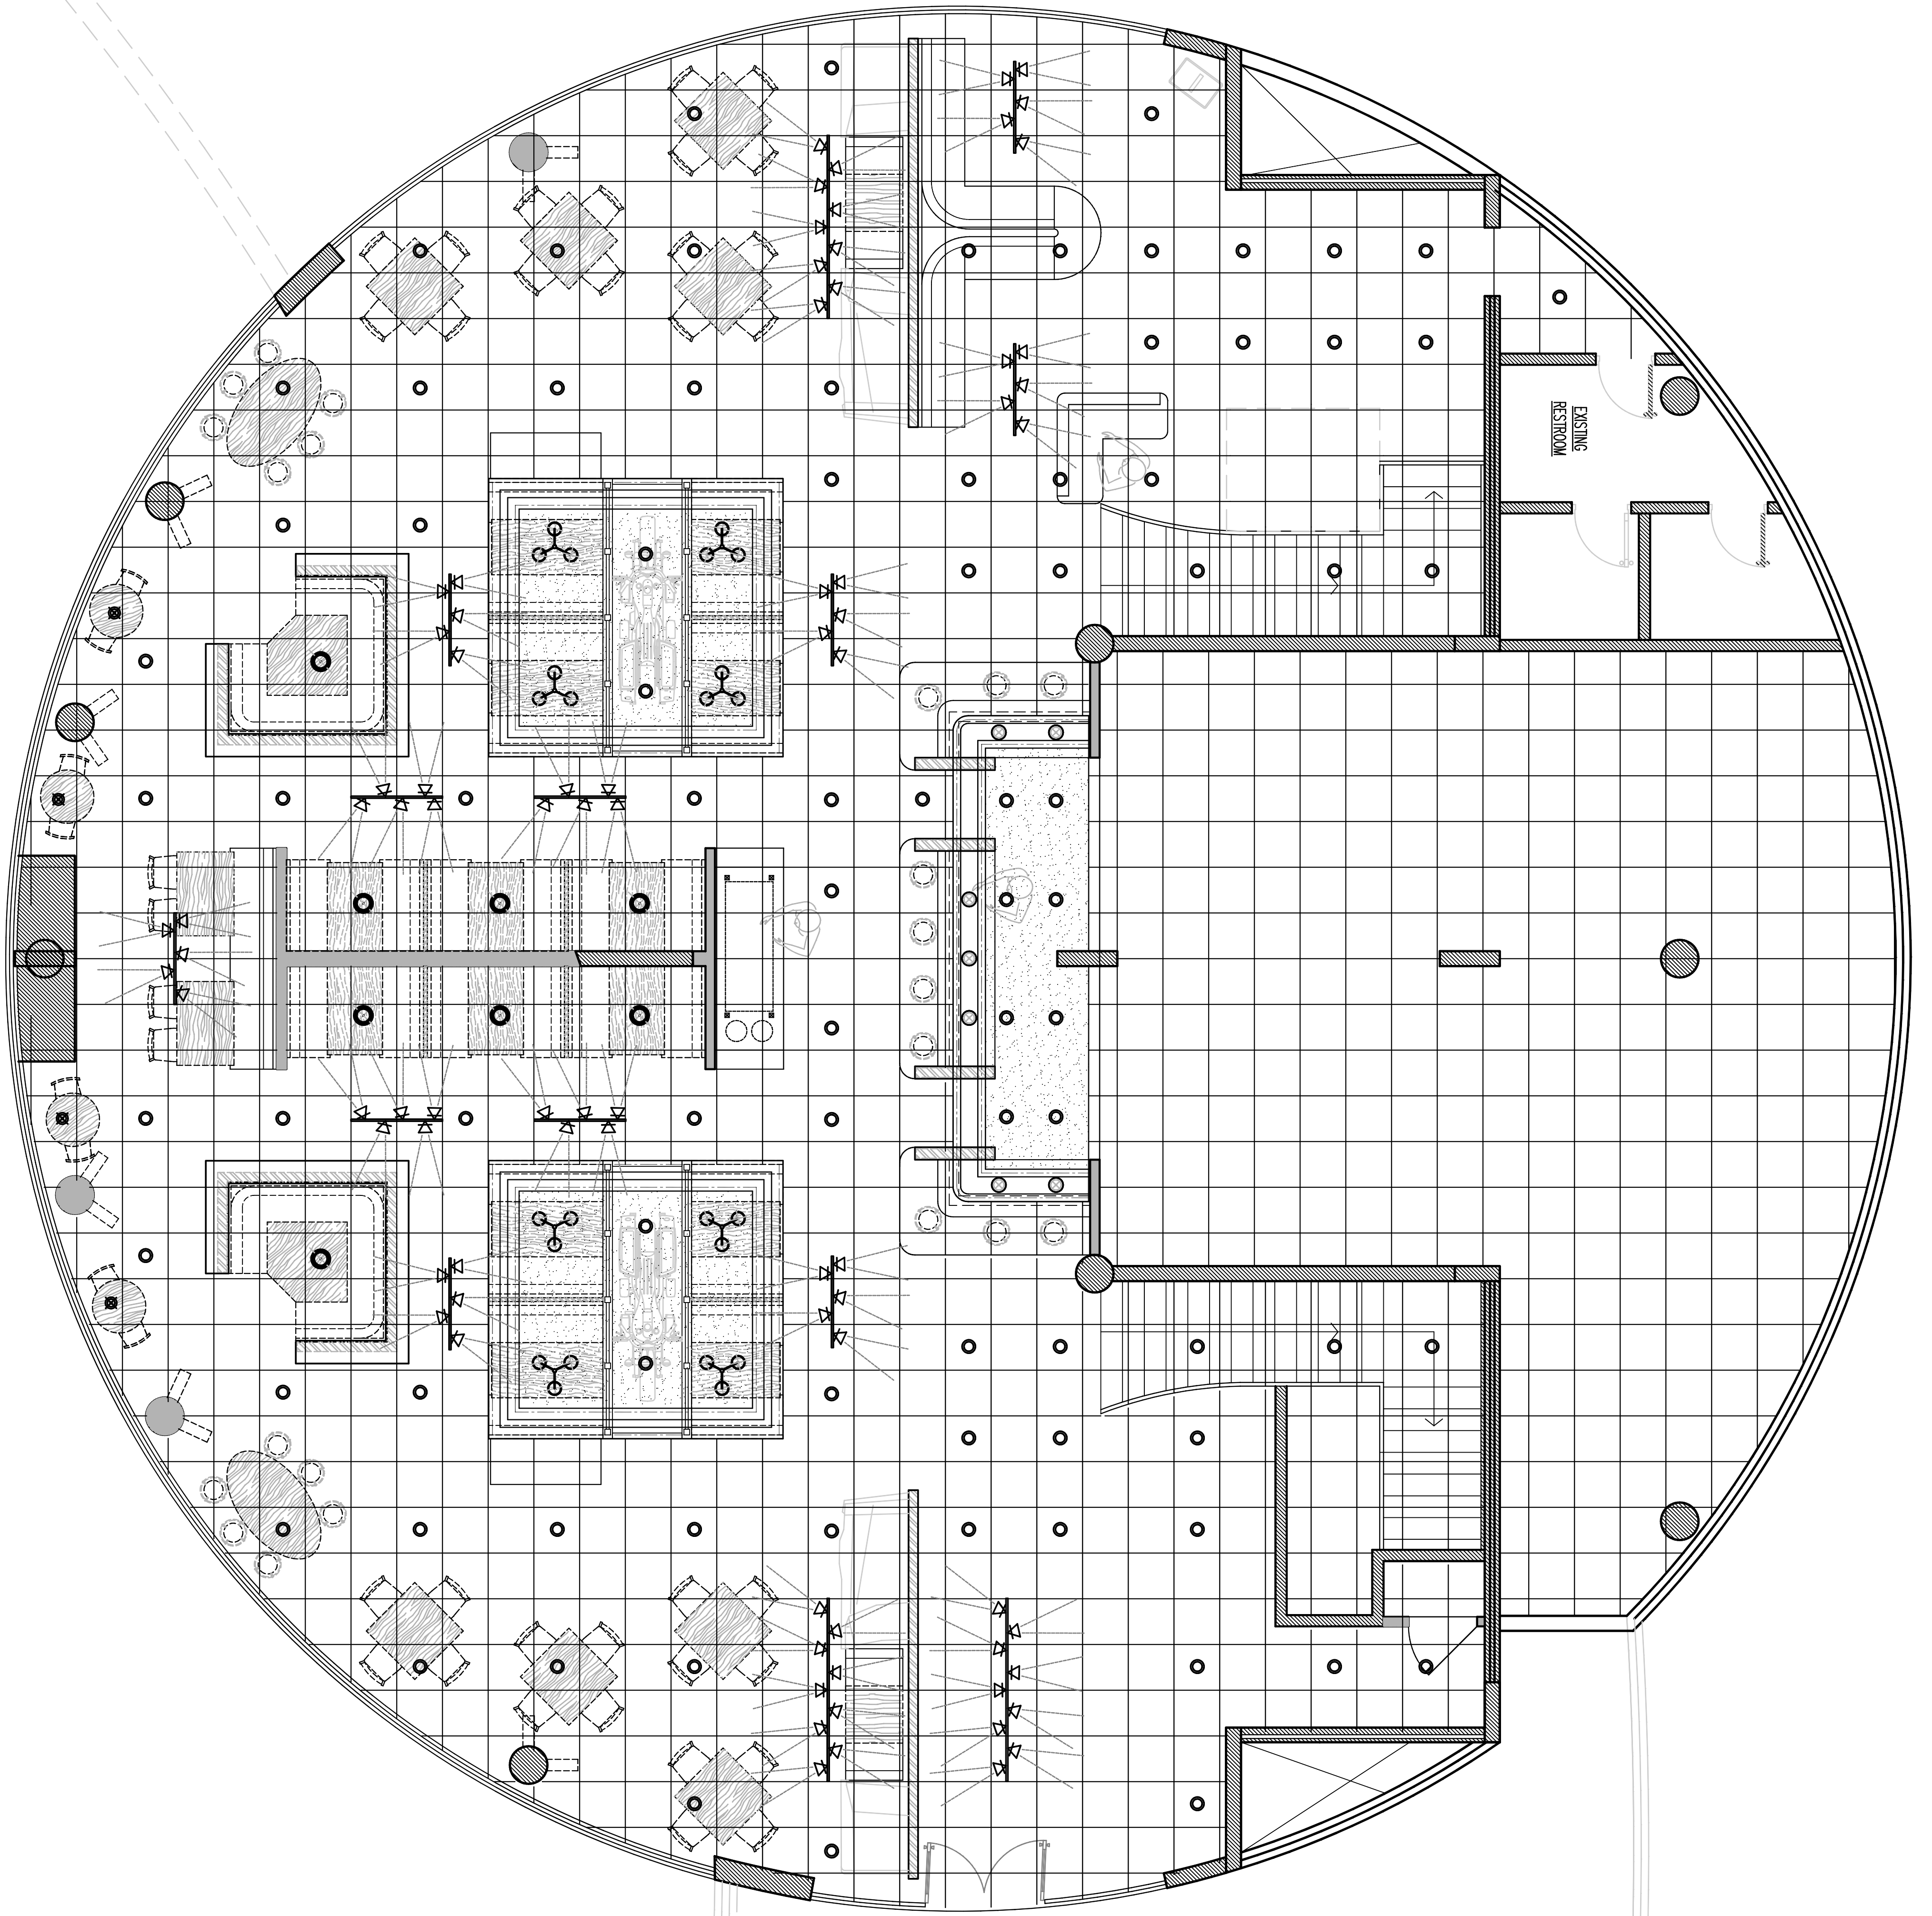

1
A2.1 SCALE: 1/4" = 1'-0"

2ND FLOOR REFLECTED CEILING PLAN

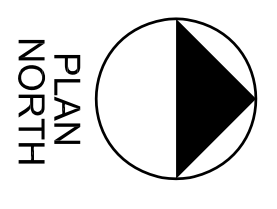

PROJECT:
**BUD'S DINER
SAUDI ARABIA**

ARTIFAX
SEATING & DESIGN
INCORPORATED

COPY RIGHT BY ARTIFAX


NOT FOR
CONSTRUCTION

Drawn by:	Checked by:
Issue Date: XX-XX-11	
No.	Date: Issue:


2ND FLOOR
REFLECTED
CEILING PLAN

FILE NAME:
A2.1

A2.1
X of X
BUD'S DINER
SAUDI ARABIA

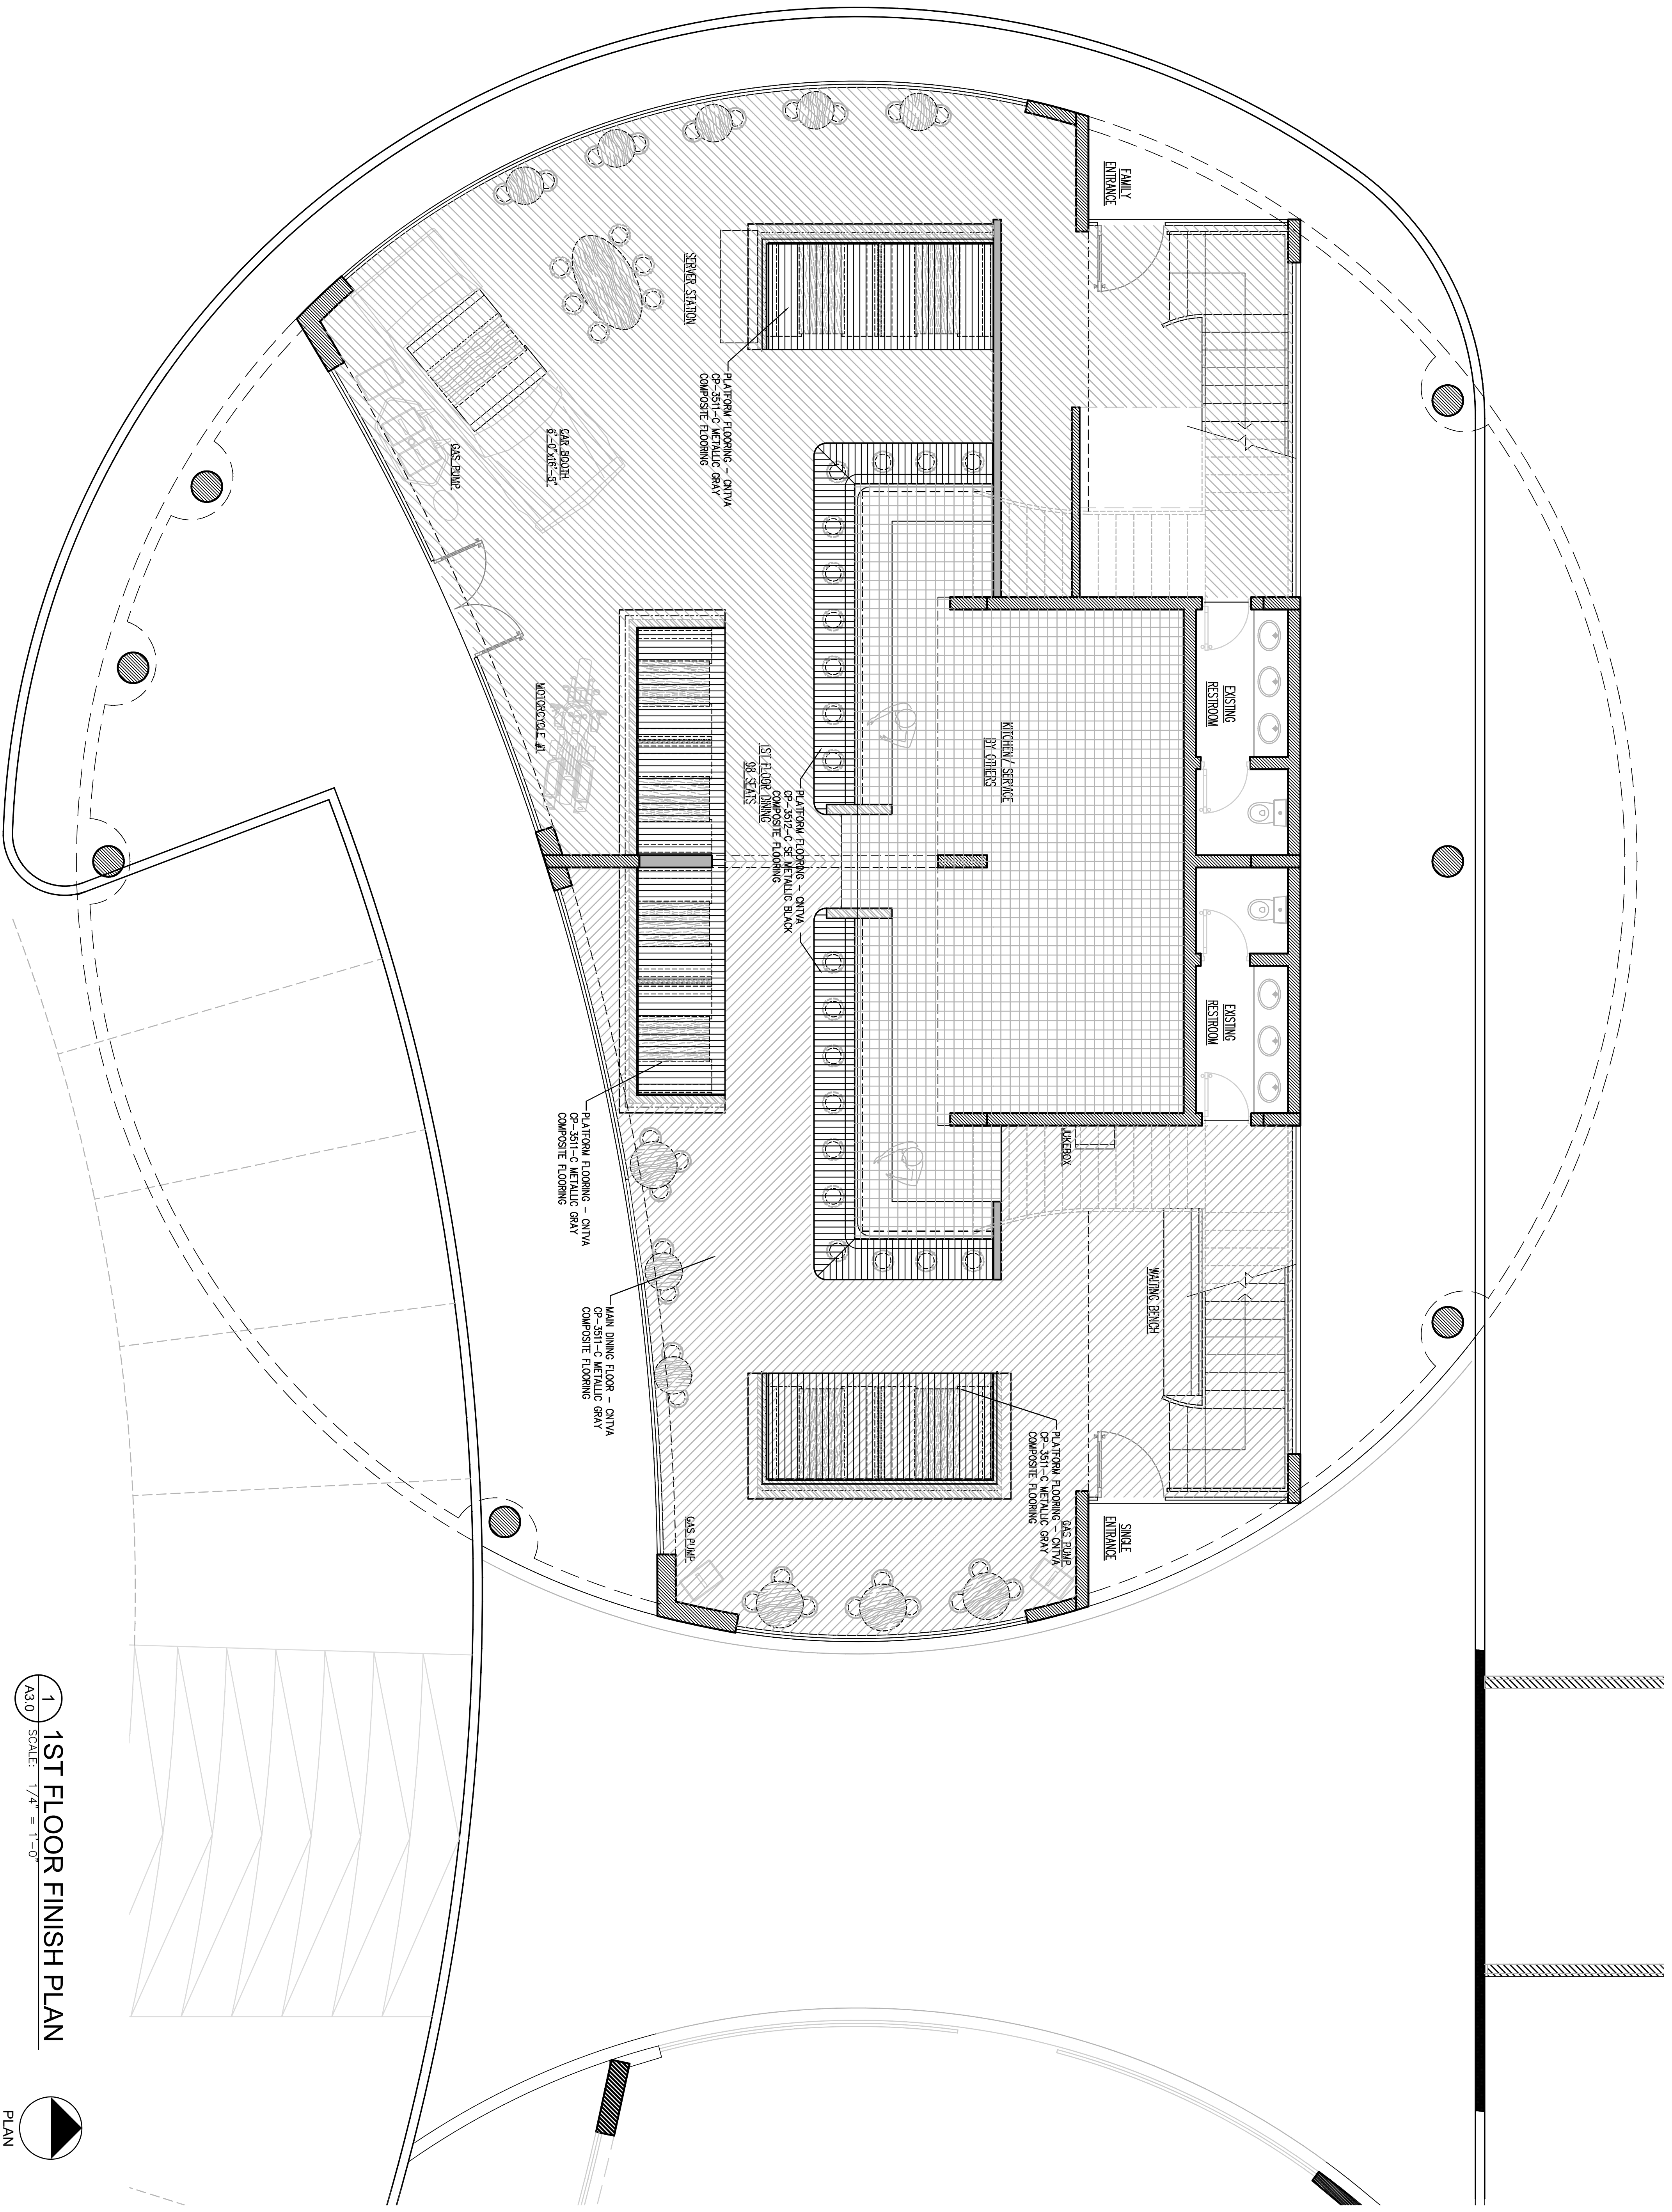

1 1ST FLOOR FINISH PLAN
 SCALE: 1/4" = 1'-0"

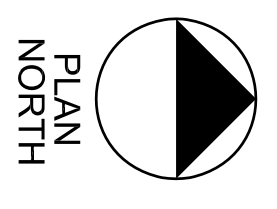


1ST FLOOR FINISH PLAN
 FILE NAME: A3.0
 A3.0
 X of X
 BUD'S DINER SAUDI ARABIA

PROJECT:
BUD'S DINER SAUDI ARABIA




NOT FOR CONSTRUCTION

Drawn by:		Checked by:	
Issue Date: XX-XX-11			
No.	Date:	Issue:	

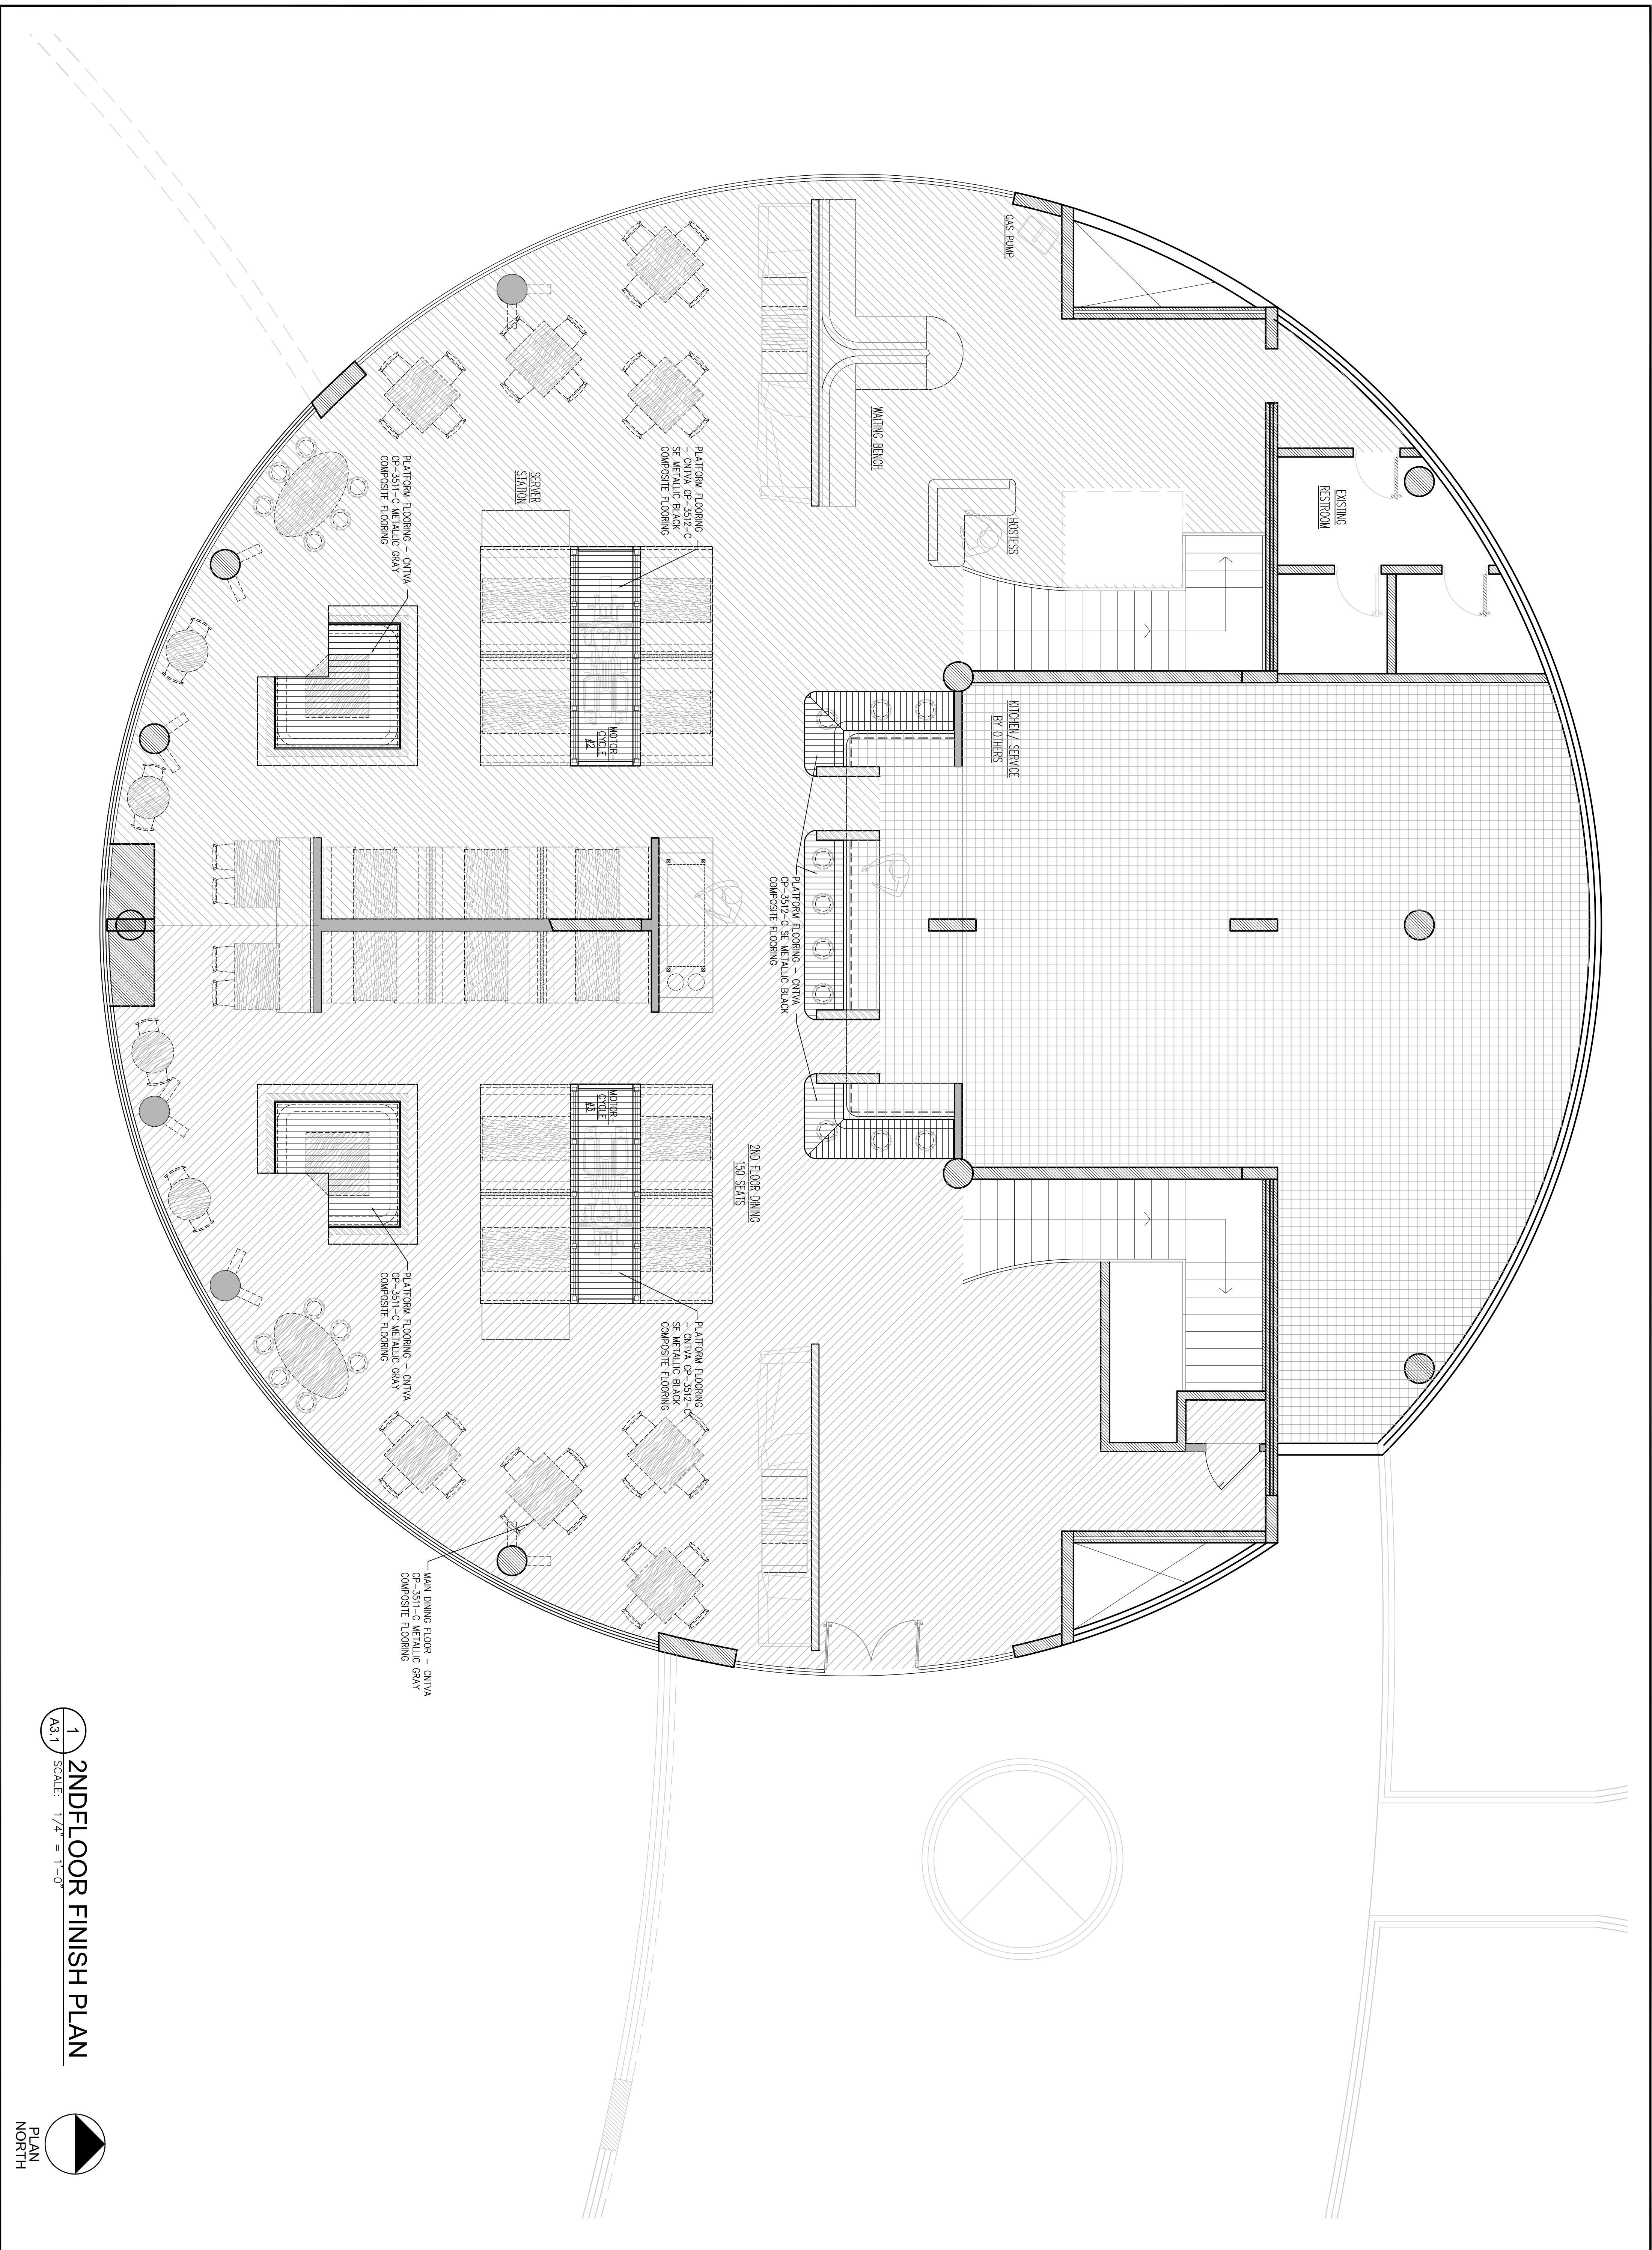

1 2NDFLOOR FINISH PLAN
 A3.1 SCALE: 1/4" = 1'-0"

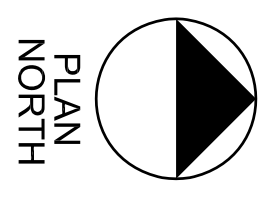


2ND FLOOR FINISH PLAN
 FILE NAME: A3.1
 A3.1
 X of X
 BUD'S DINER SAUDI ARABIA

PROJECT:
BUD'S DINER SAUDI ARABIA




NOT FOR CONSTRUCTION


Drawn by:		Checked by:	
Issue Date: XX-XX-11			
No.	Date:	Issue:	

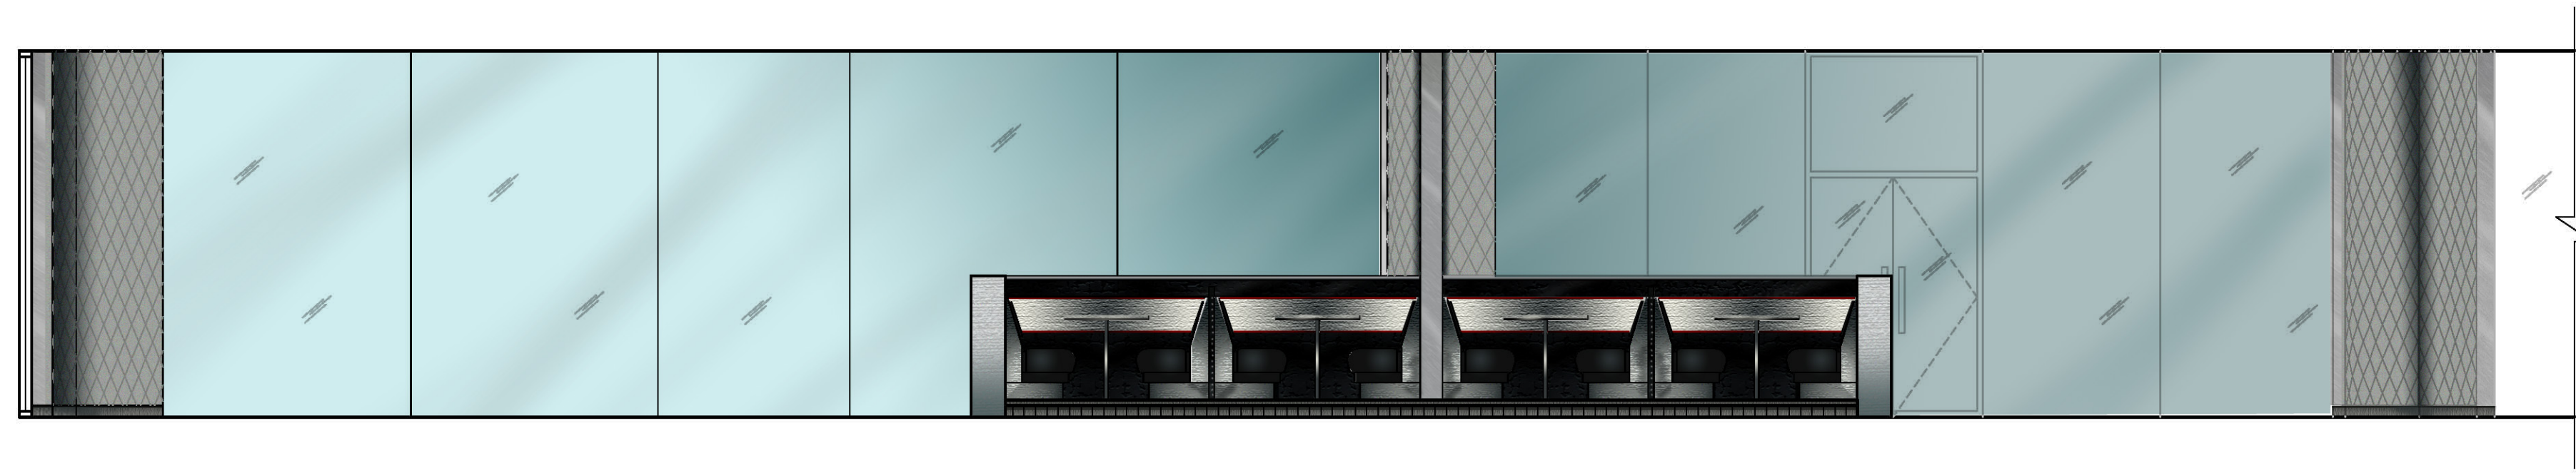

① 1ST FLOOR ENTRY/ DINING

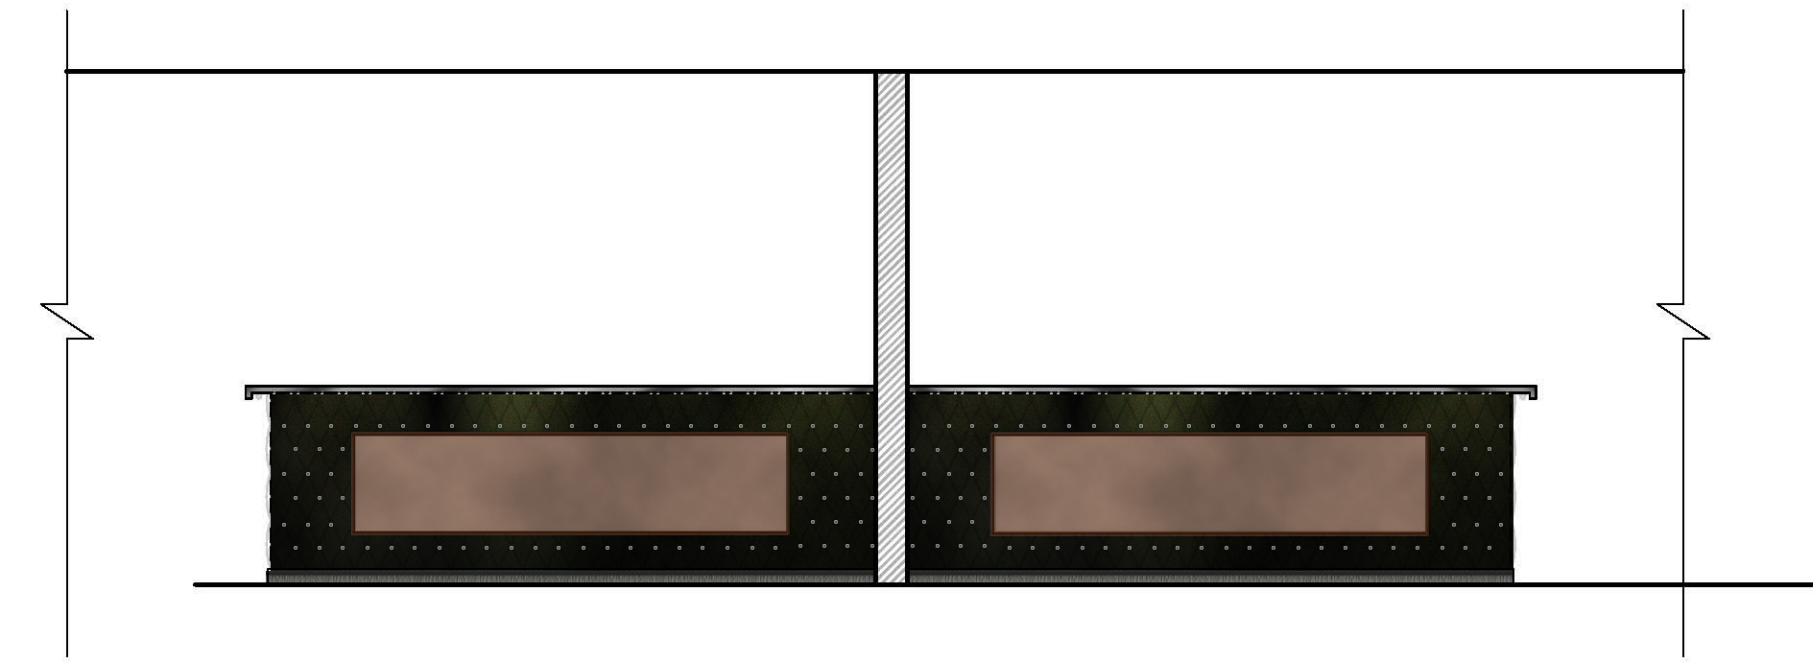

② 1ST FLOOR ENTRY/ DINING

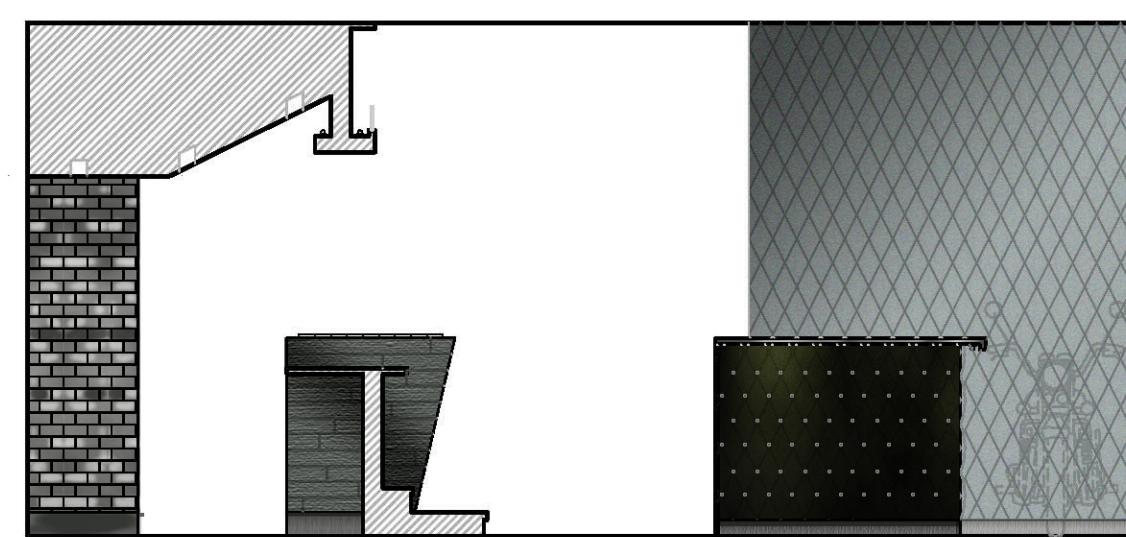


③ 1ST FLOOR DINING




④ 1ST FLOOR DINING




⑤ 1ST FLOOR BOOTH WALL

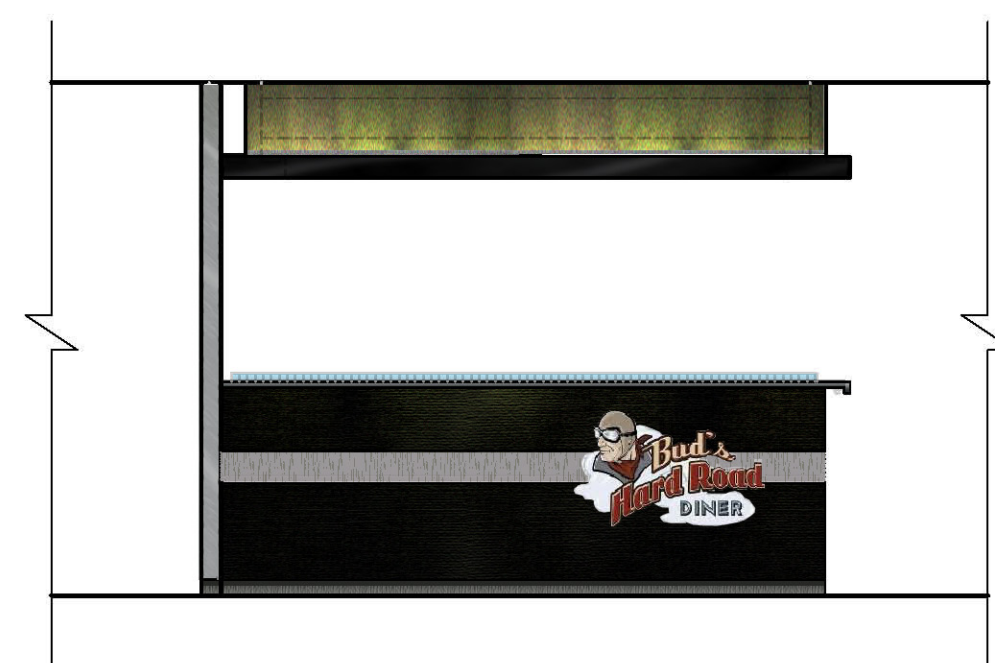


⑥ 1ST FLOOR BOOTH WALL

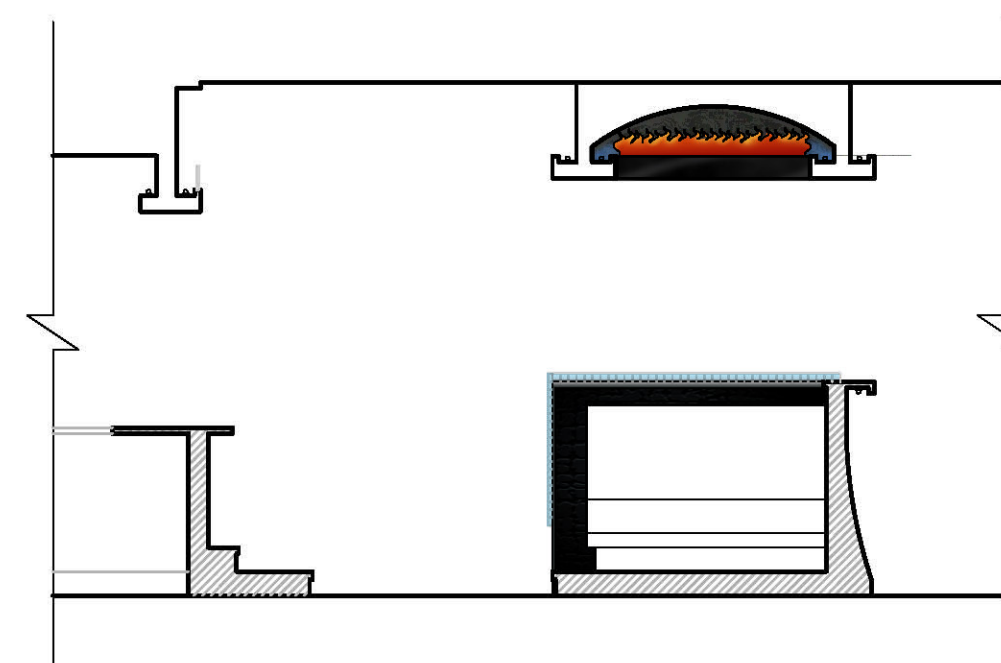


⑦ 1ST FLOOR DINING

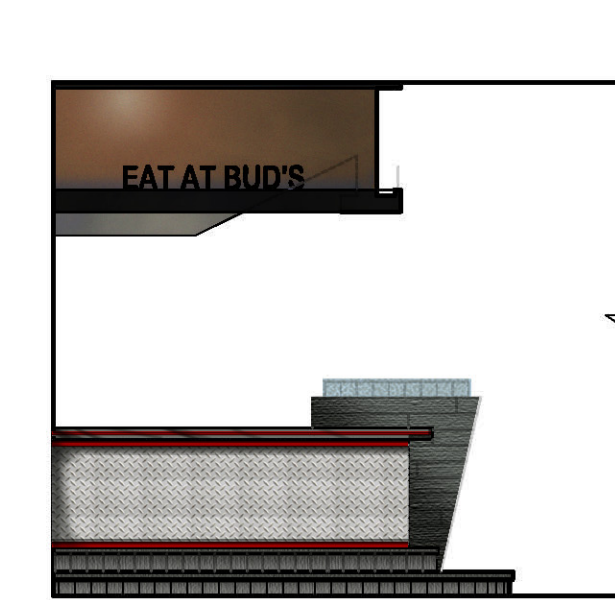

⑧ 1ST FLOOR DINING

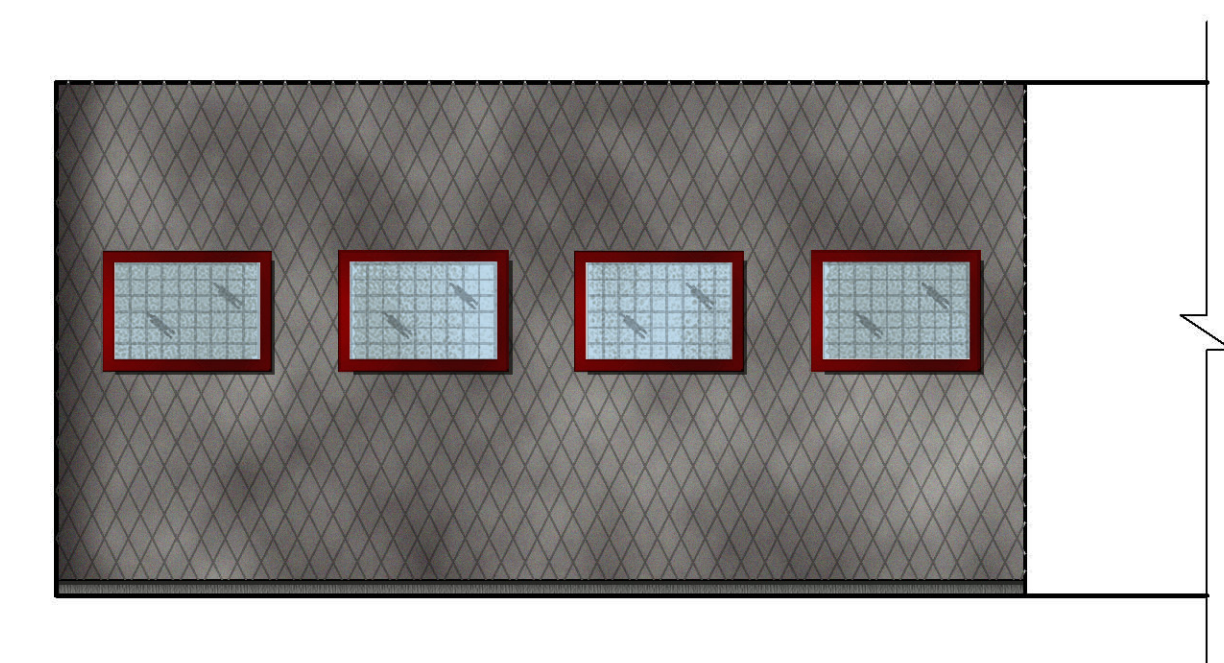


⑨ 1ST FLOOR SIDE ENTRY WALL

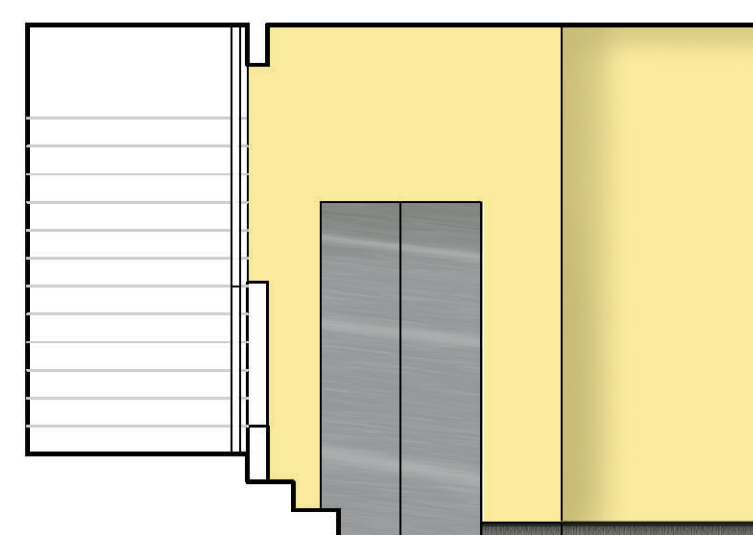


⑩ 1ST FLOOR SIDE ENTRY




⑪ 1ST FLOOR SIDE ENTRY

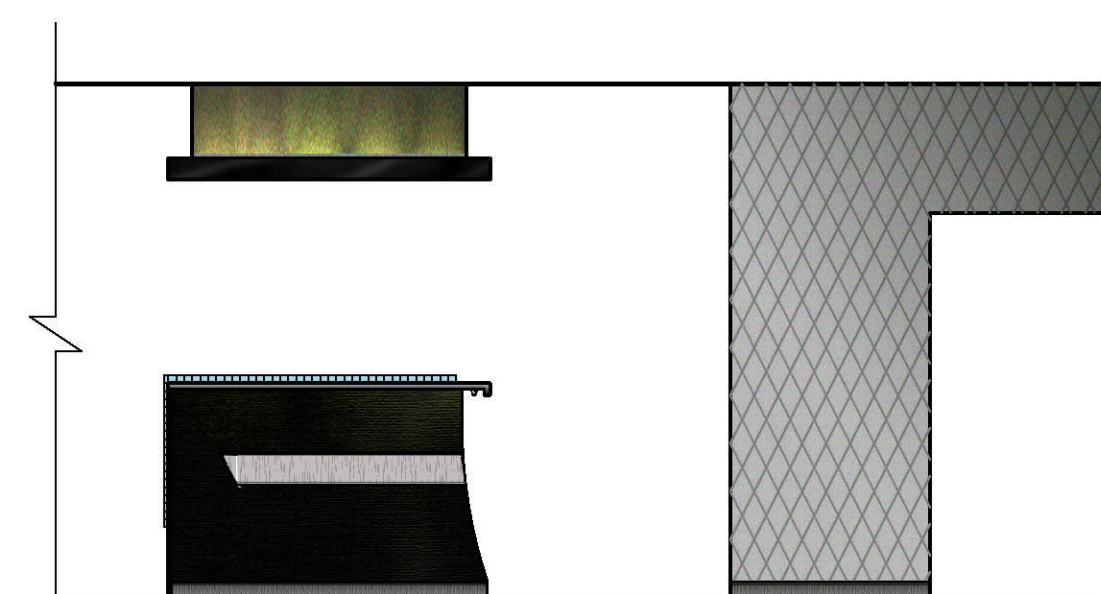

⑫ 1ST FLOOR BOOTH WALL

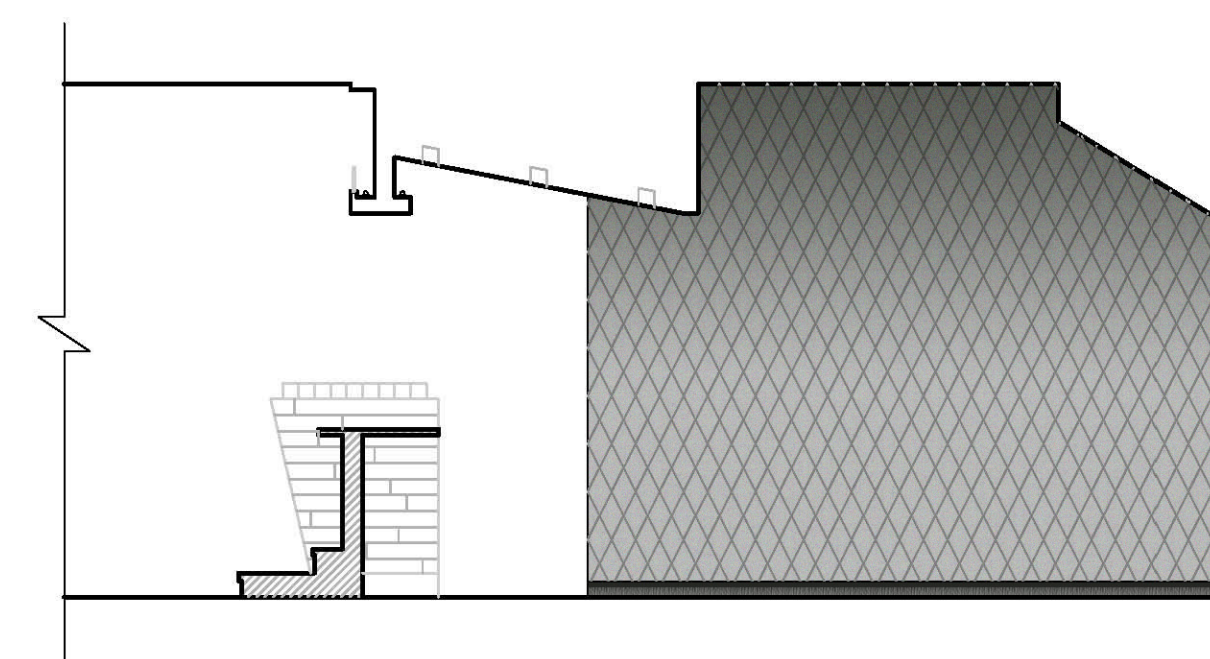

⑬ 1ST FLOOR WAITING AREA

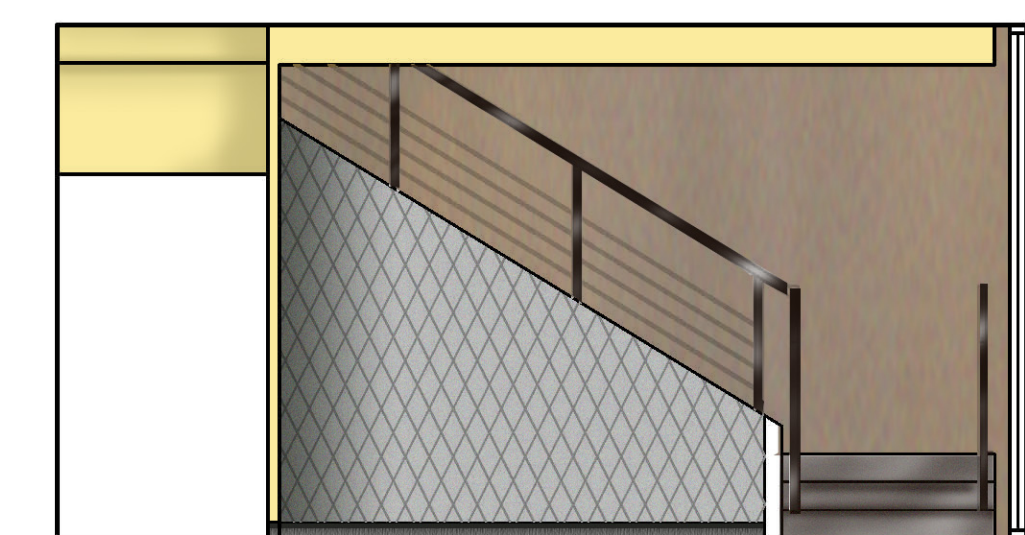

⑭ 1ST FLOOR WAITING AREA


Drawn by: IT	Checked by: LO
Issue No.:	Issue Date: XX-XX-11
No.:	Date:

NOT FOR CONSTRUCTION

ARTIFAX SEATING & DESIGN INCORPORATED
COPY RIGHT BY ARTIFAX


PROJECT:
BUD'S DINER SAUDI ARABIA

INTERIOR ELEVATIONS
FILE NAME: A4.0
A4.0
X OF X
BUD'S DINER SAUDI ARABIA

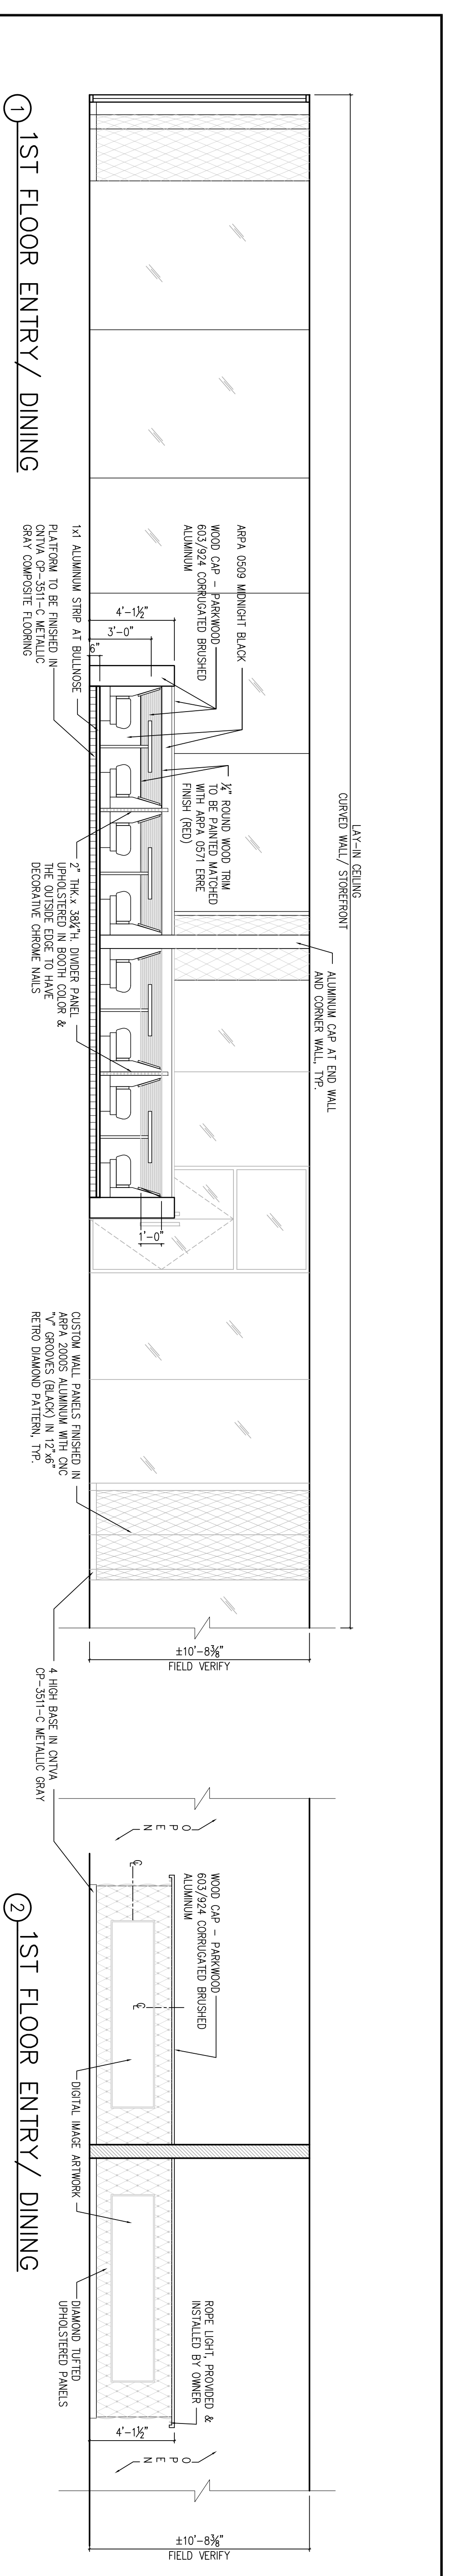


1 1ST FLOOR ENTRY / DINING

2 1ST FLOOR ENTRY / DINING

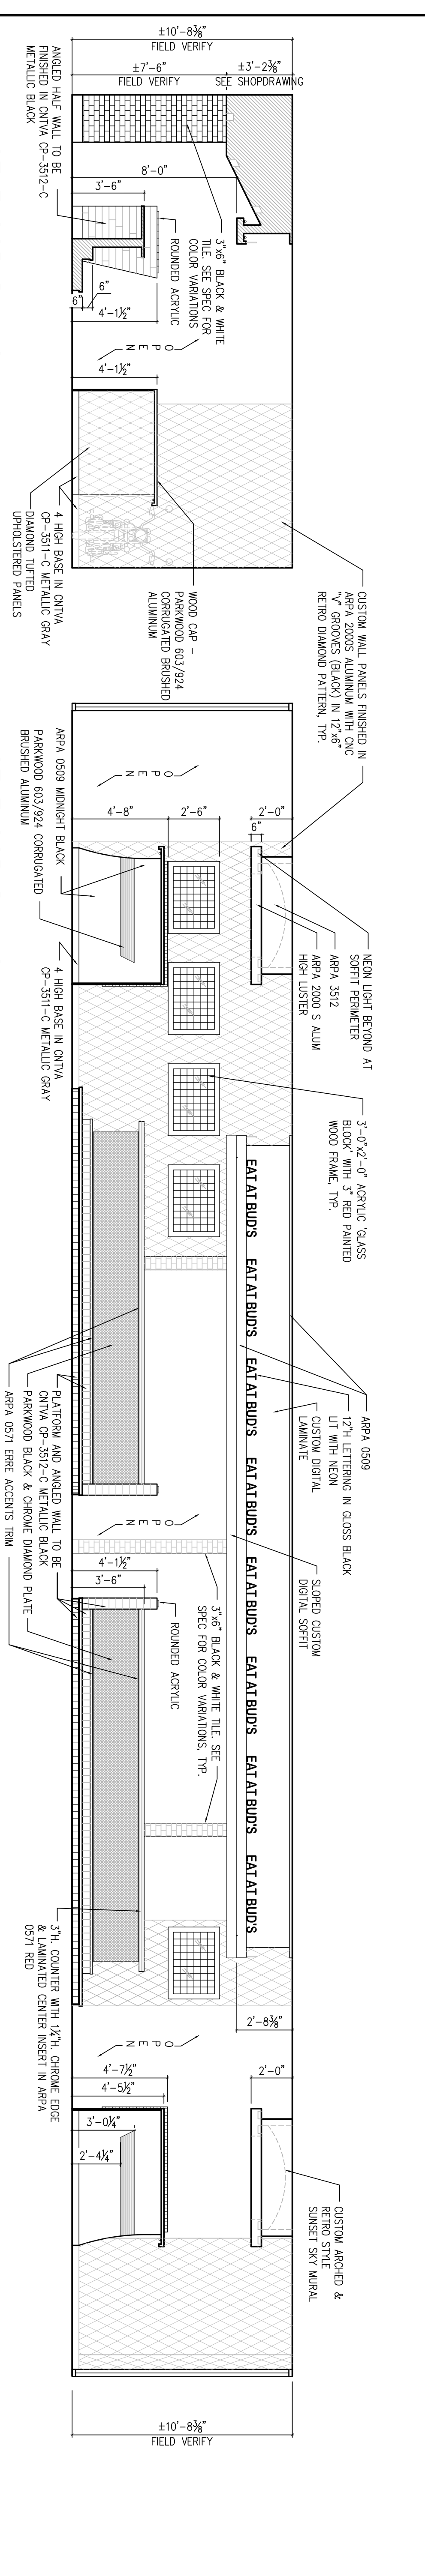

3 1ST FLOOR DINING

4 1ST FLOOR DINING

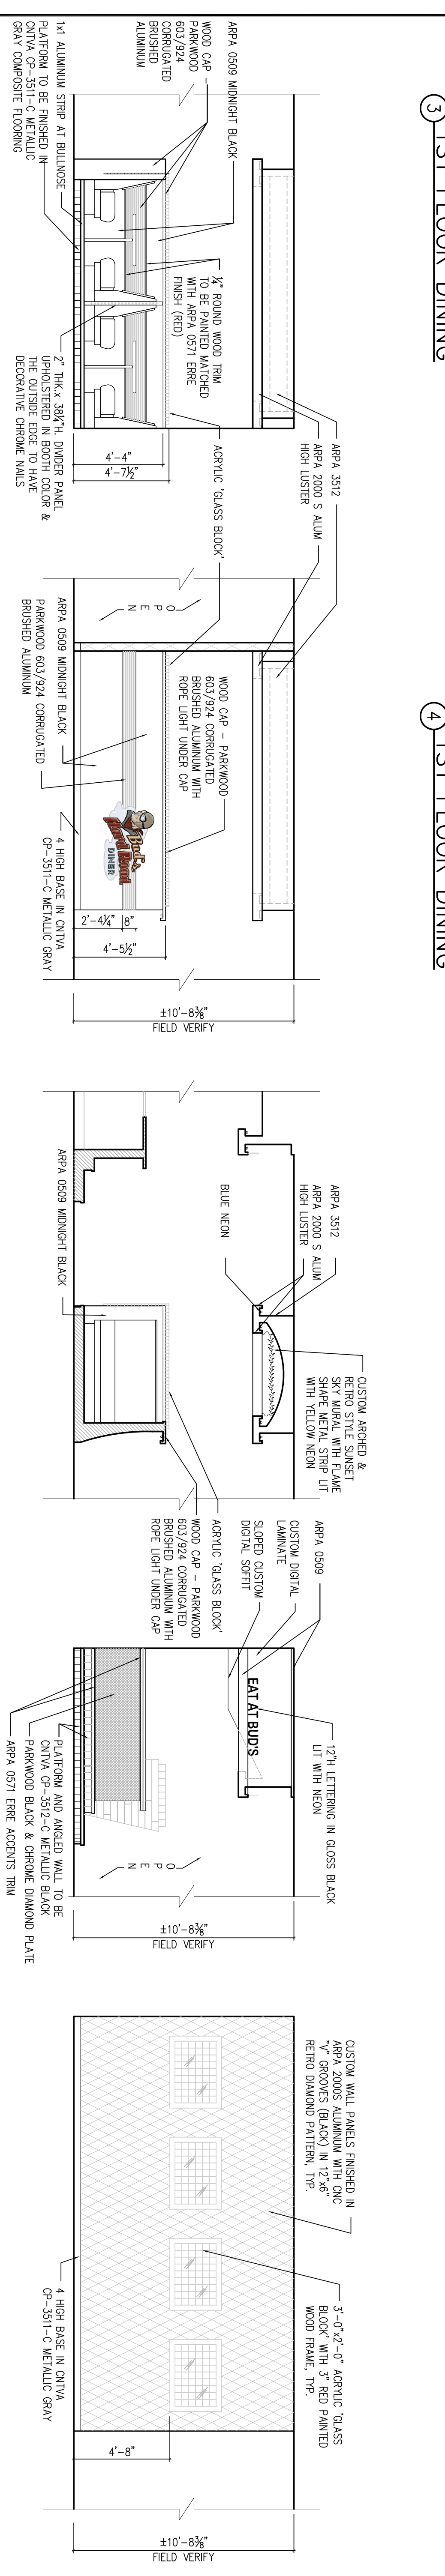


5 1ST FLOOR BOOTH WALL

6 1ST FLOOR BOOTH WALL

7 1ST FLOOR DINING

8 1ST FLOOR DINING

9 1ST FLOOR SIDE ENTRY WALL

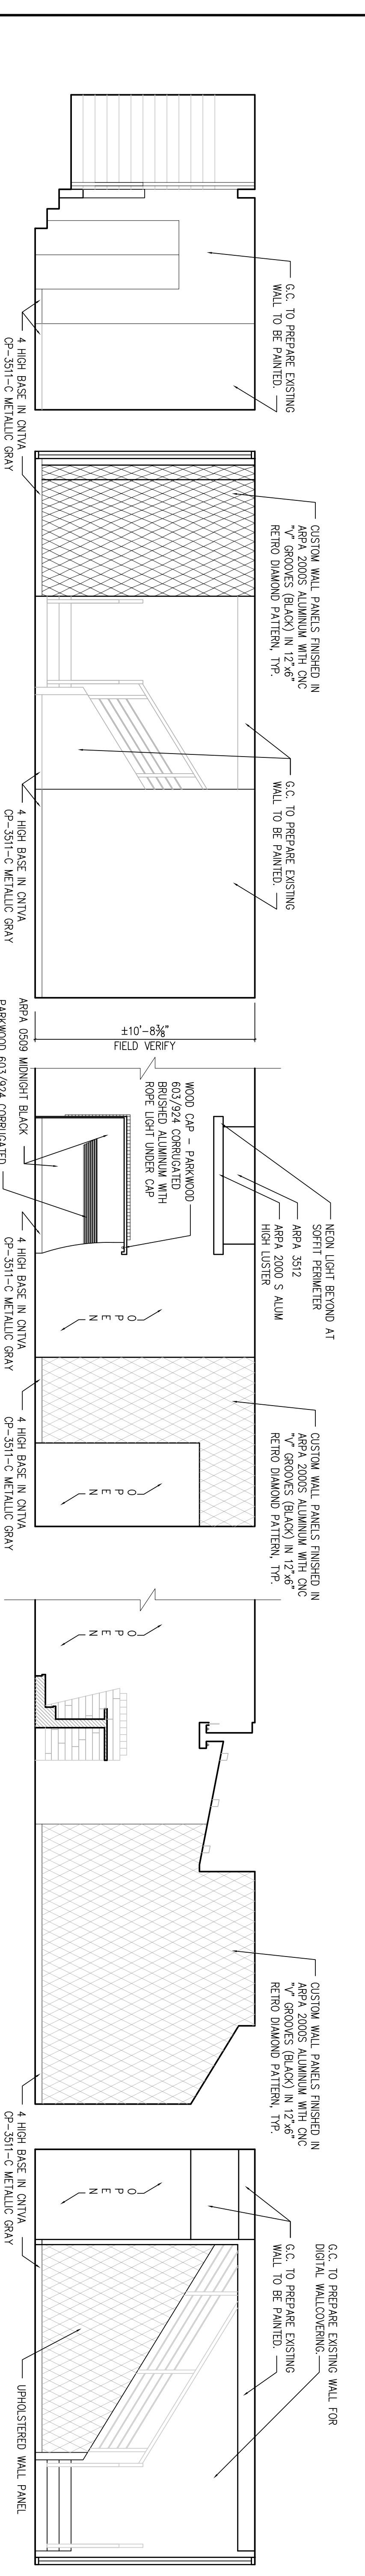

10 1ST FLOOR SIDE ENTRY

11 1ST FLOOR SIDE ENTRY

12 1ST FLOOR BOOTH WALL

13 1ST FLOOR WAITING AREA

14 1ST FLOOR WAITING AREA

Drawn by: IT	Checked by: LQ
Issue Date: XX-XX-11	
No.	Date:

ARTIFAX
SEATING & DESIGN
INCORPORATED

COPY RIGHT BY ARTIFAX

NOT FOR CONSTRUCTION

PROJECT:


BUD'S DINER
SAUDI ARABIA

INTERIOR ELEVATIONS


FILE NAME:
A4.0

A4.0
X of X


BUD'S DINER
SAUDI ARABIA

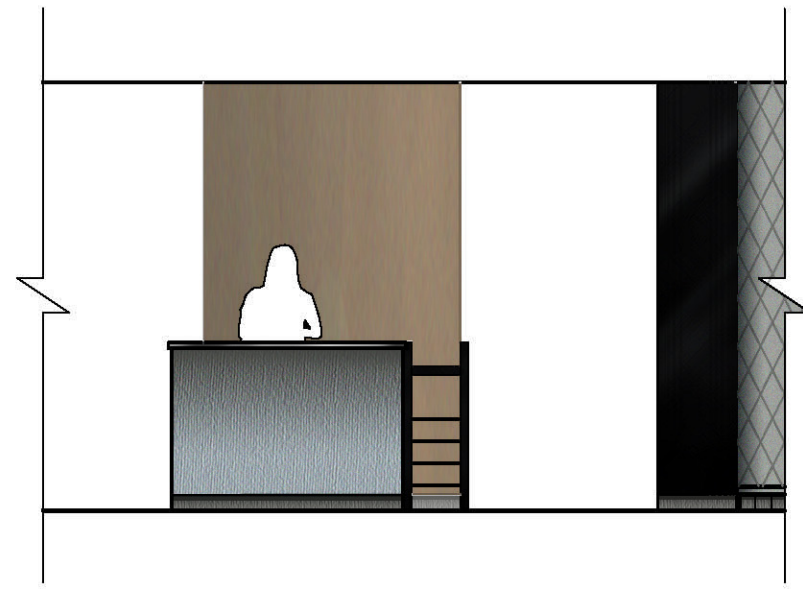


15 2ND FLOOR HOSTESS STATION

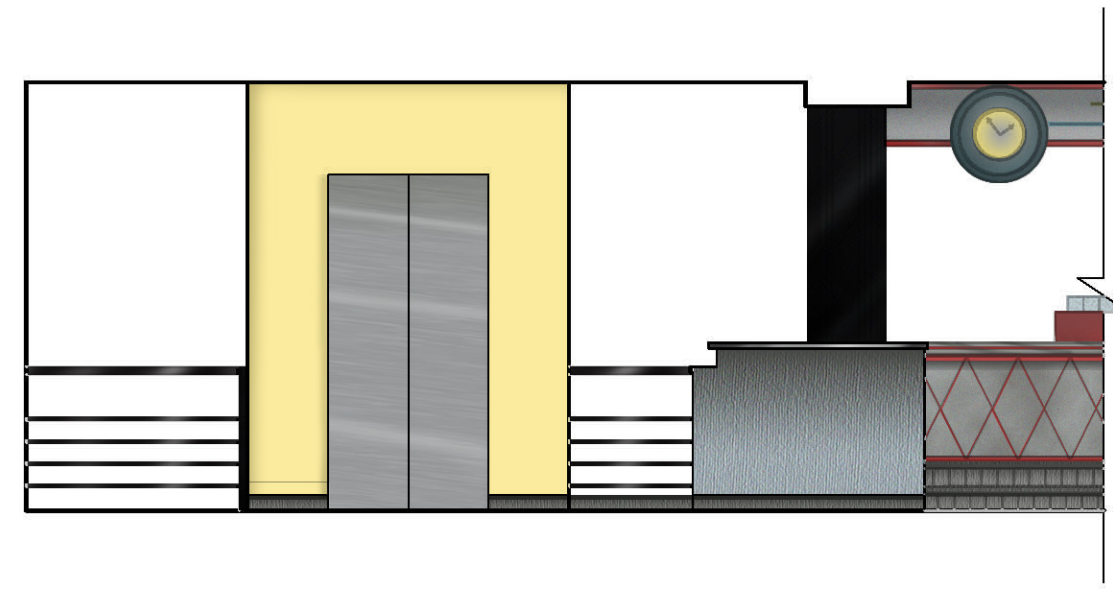


16 2ND FLOOR HOSTESS STATION

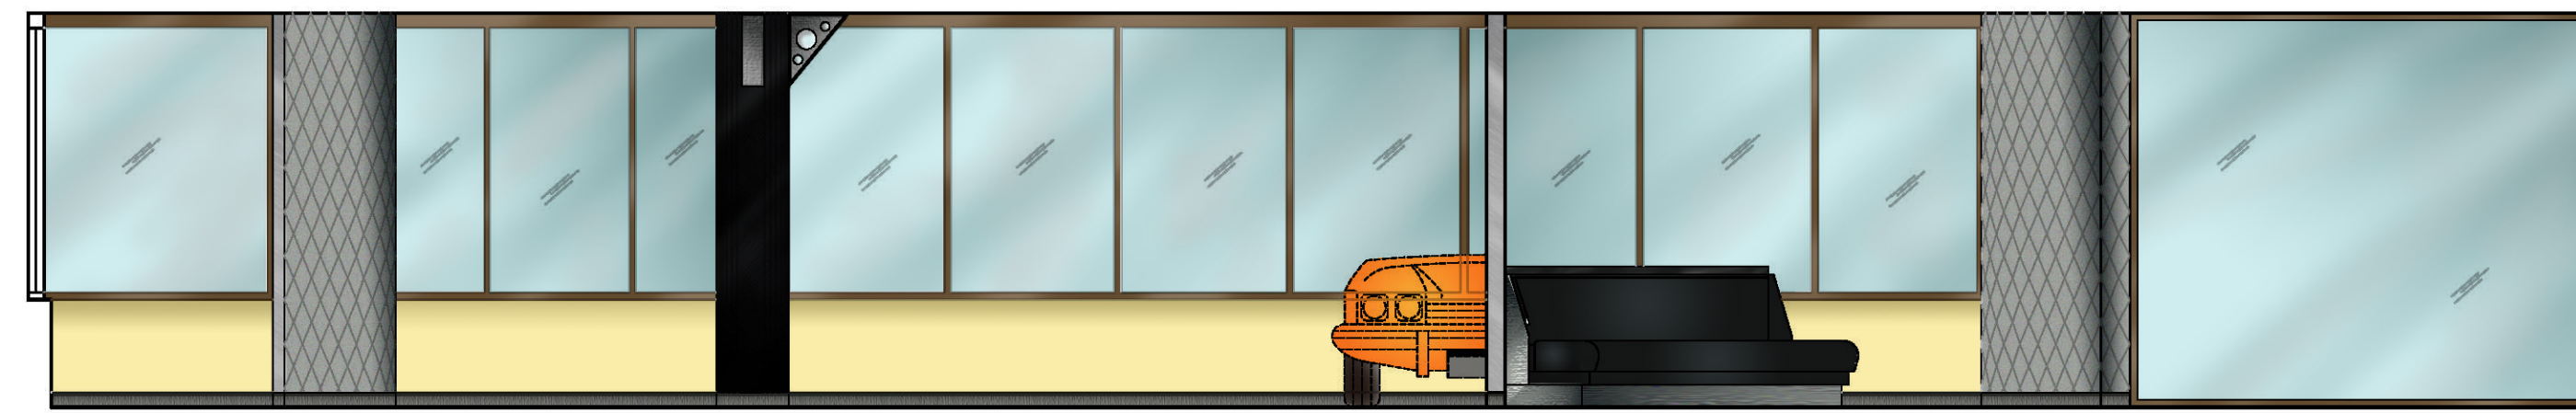

17 2ND FLOOR WAITING AREA

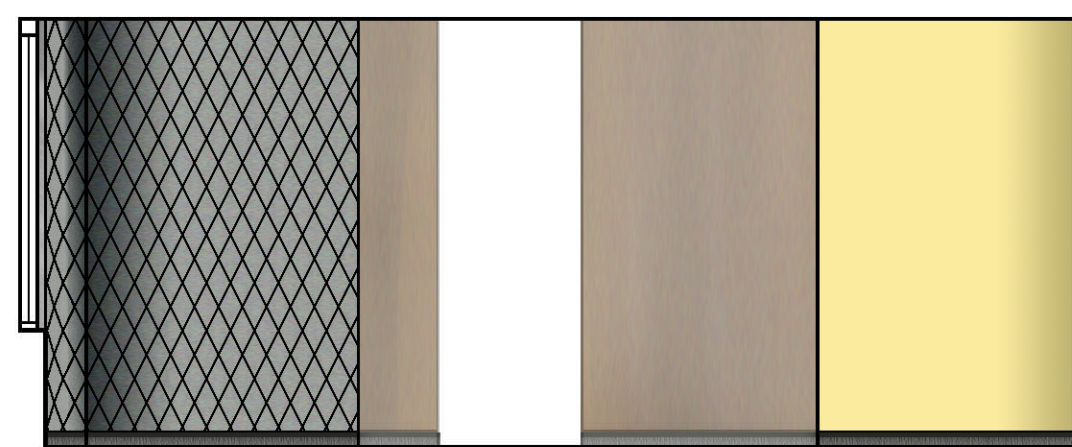


18 2ND FLOOR WAITING AREA

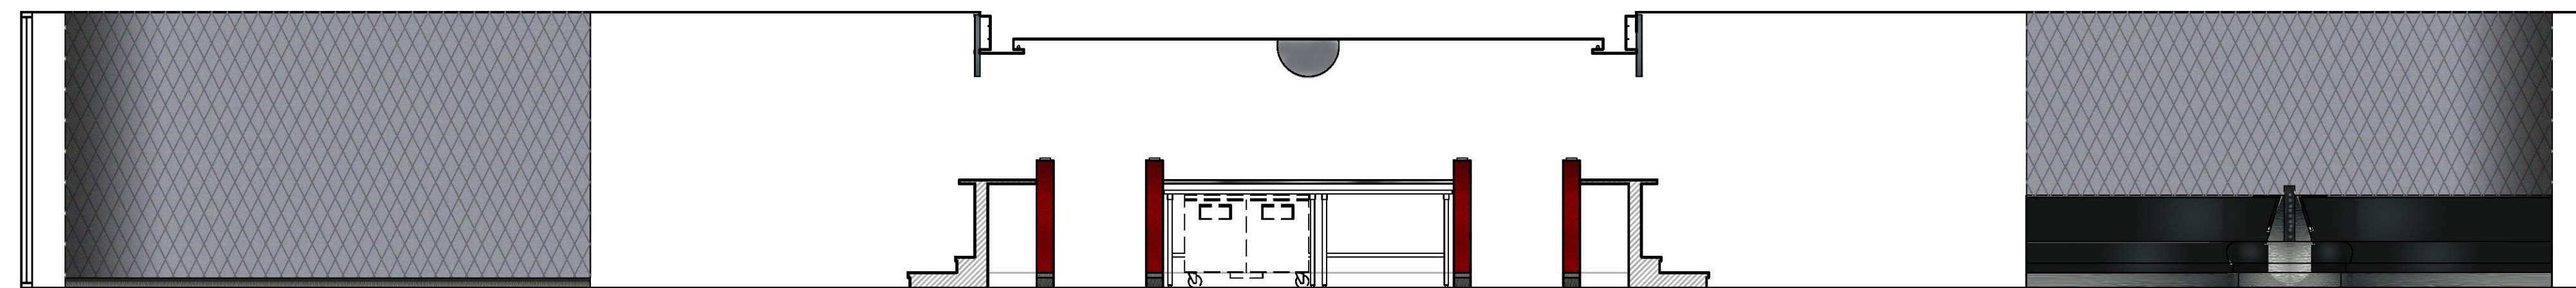


19 2ND FLOOR DINING




20 2ND FLOOR DINING

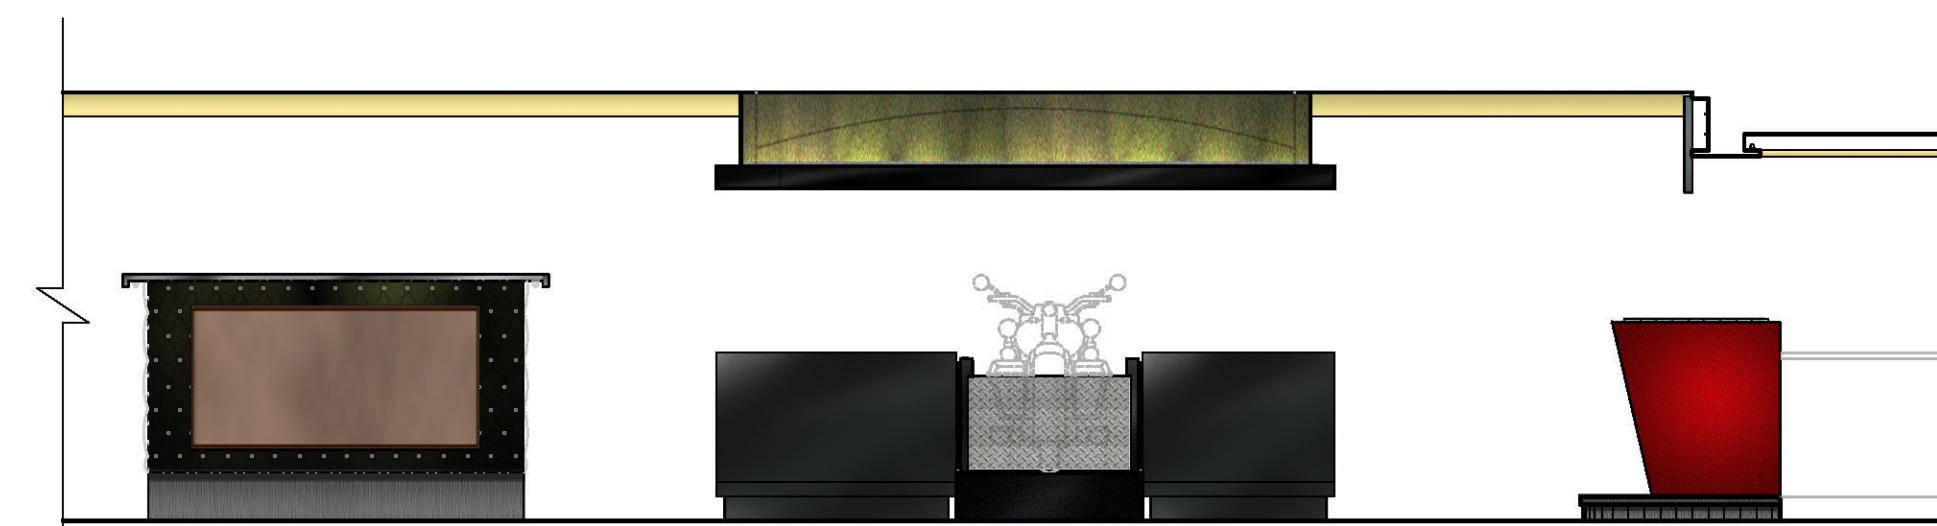

21 2ND FLOOR DINING

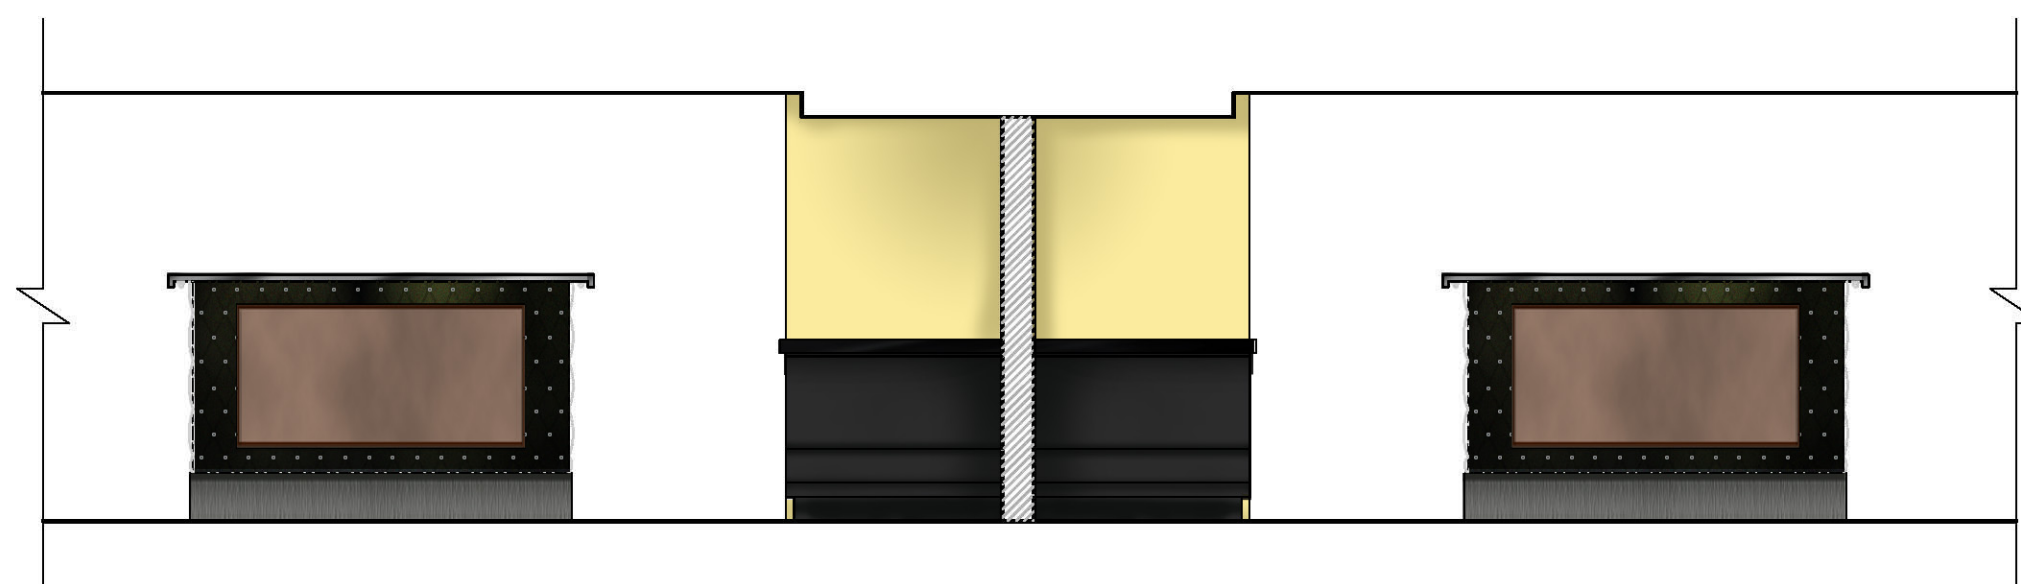

22 2ND FLOOR DINING

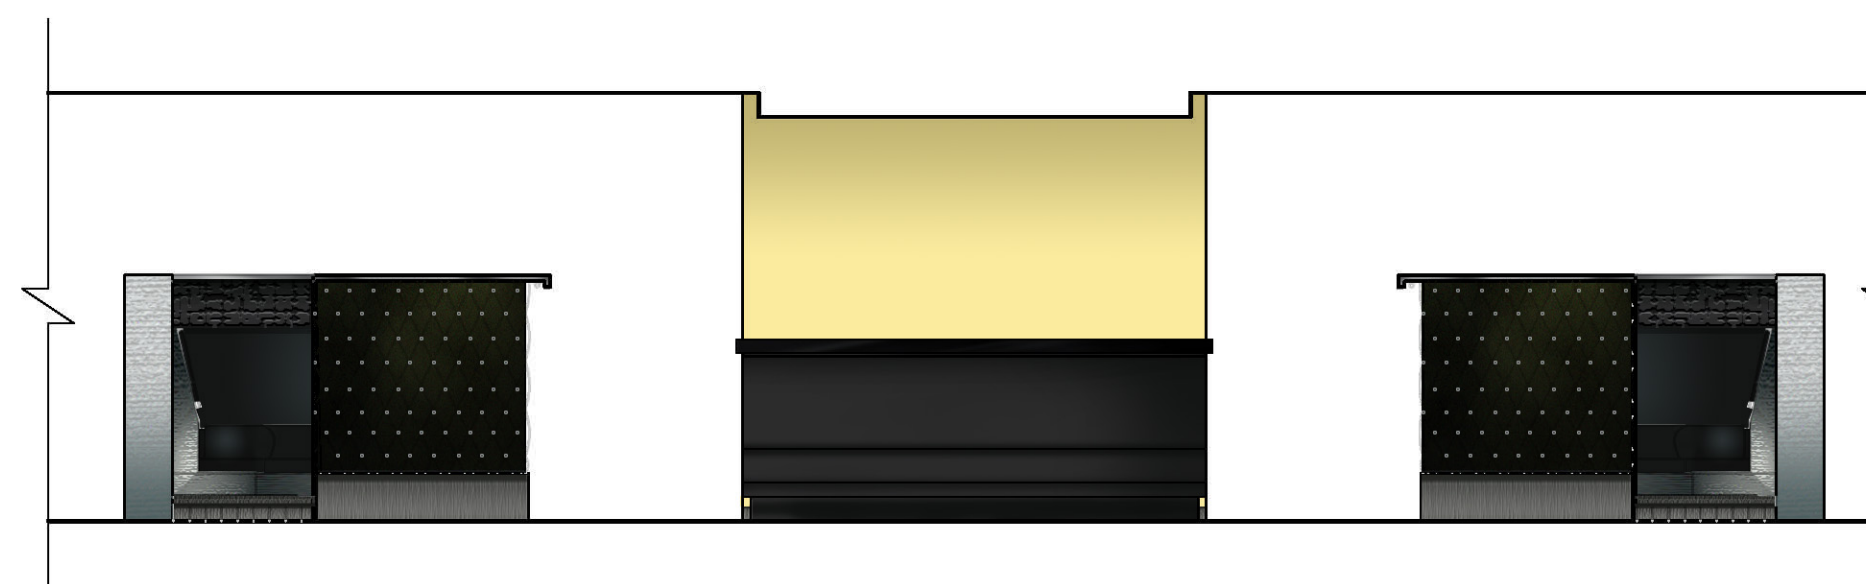

23 2ND FLOOR DINING









Drawn by: IT	Checked by: LO
Issue No.:	Issue Date: XX-XX-11
No.:	Date:

NOT FOR CONSTRUCTION


ARTIFAX SEATING & DESIGN INCORPORATED
COPY RIGHT BY ARTIFAX

PROJECT:
BUD'S DINER SAUDI ARABIA

INTERIOR ELEVATIONS
FILE NAME: A4.1
A4.1
X OF X
BUD'S DINER SAUDI ARABIA

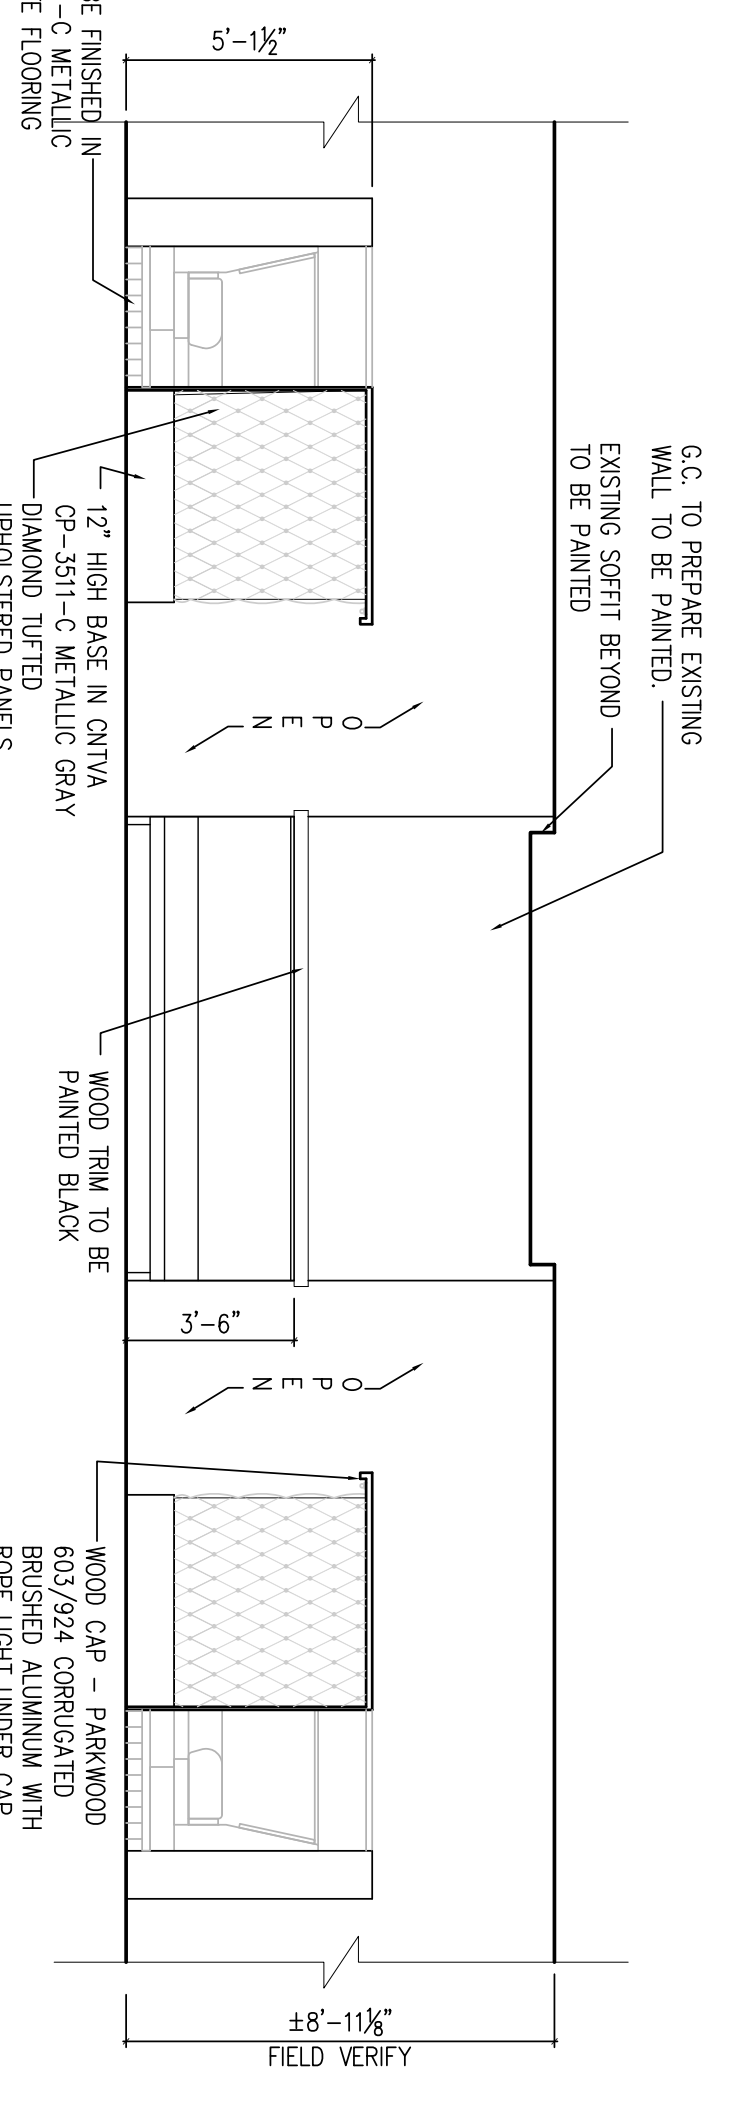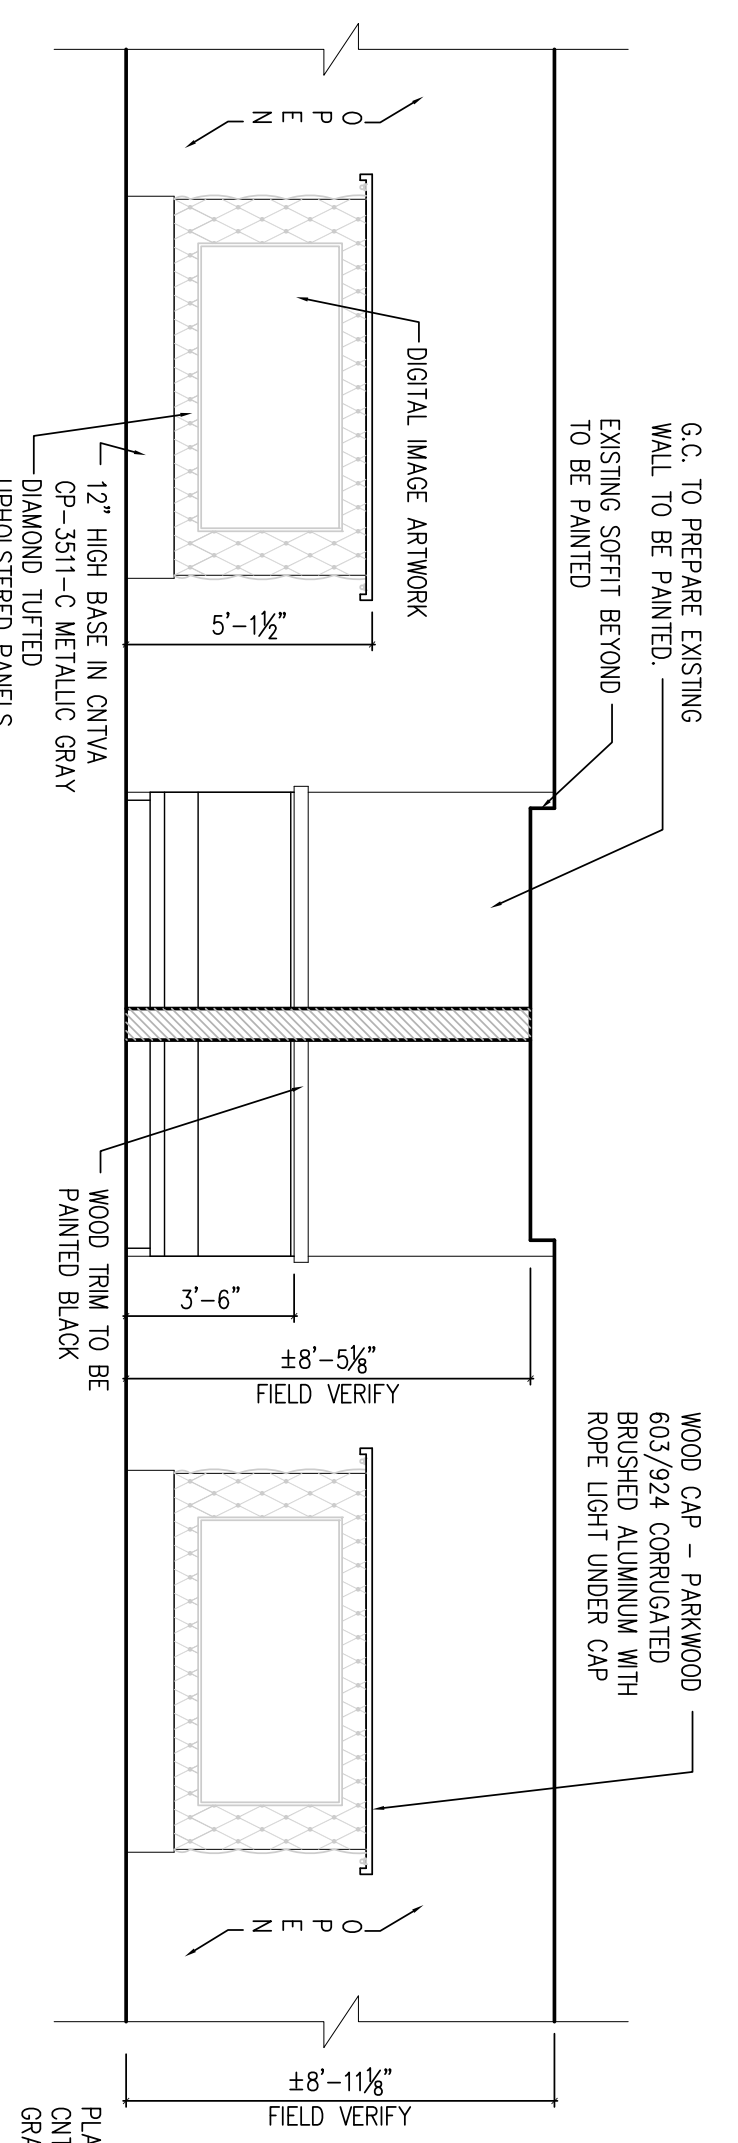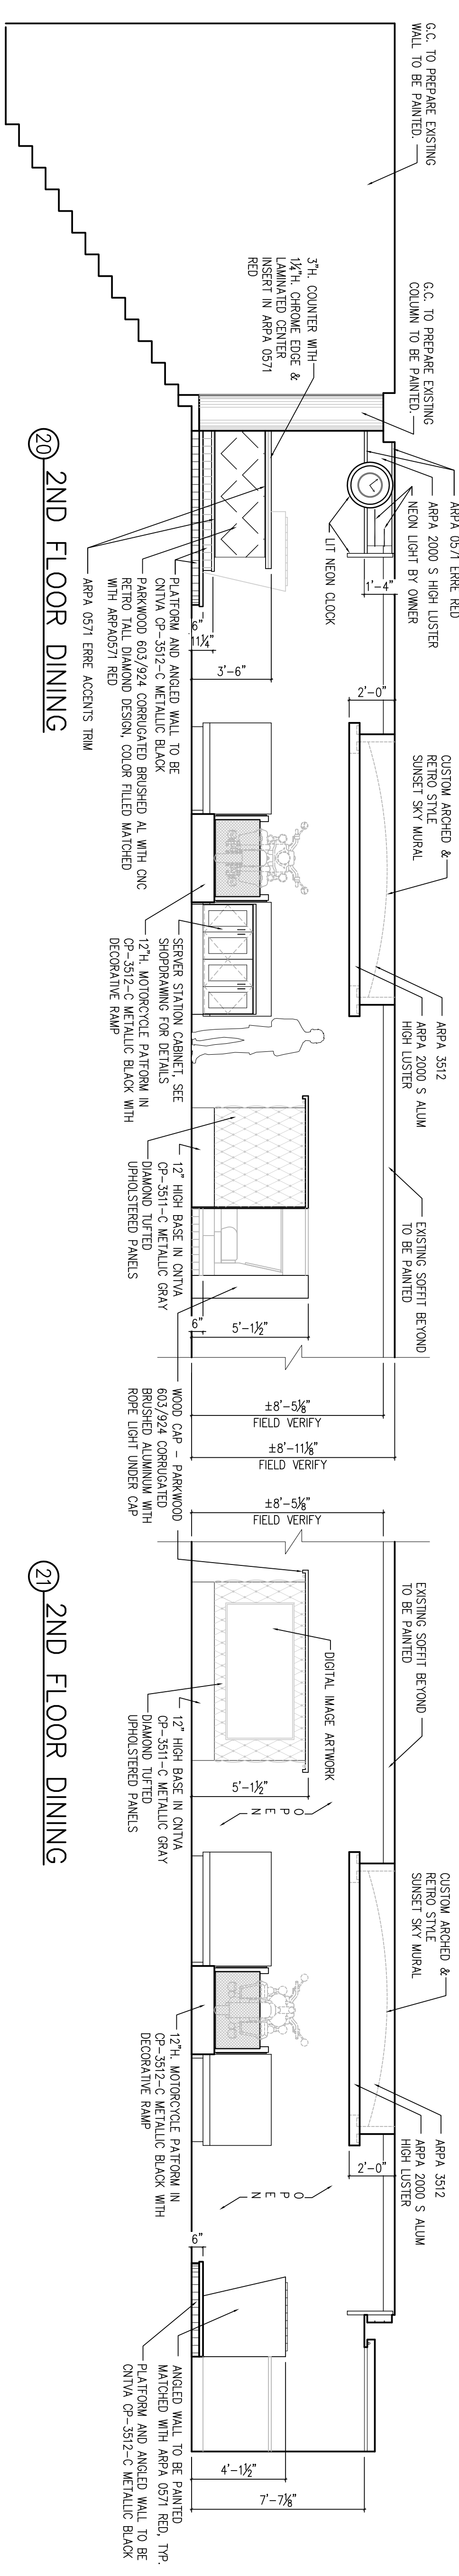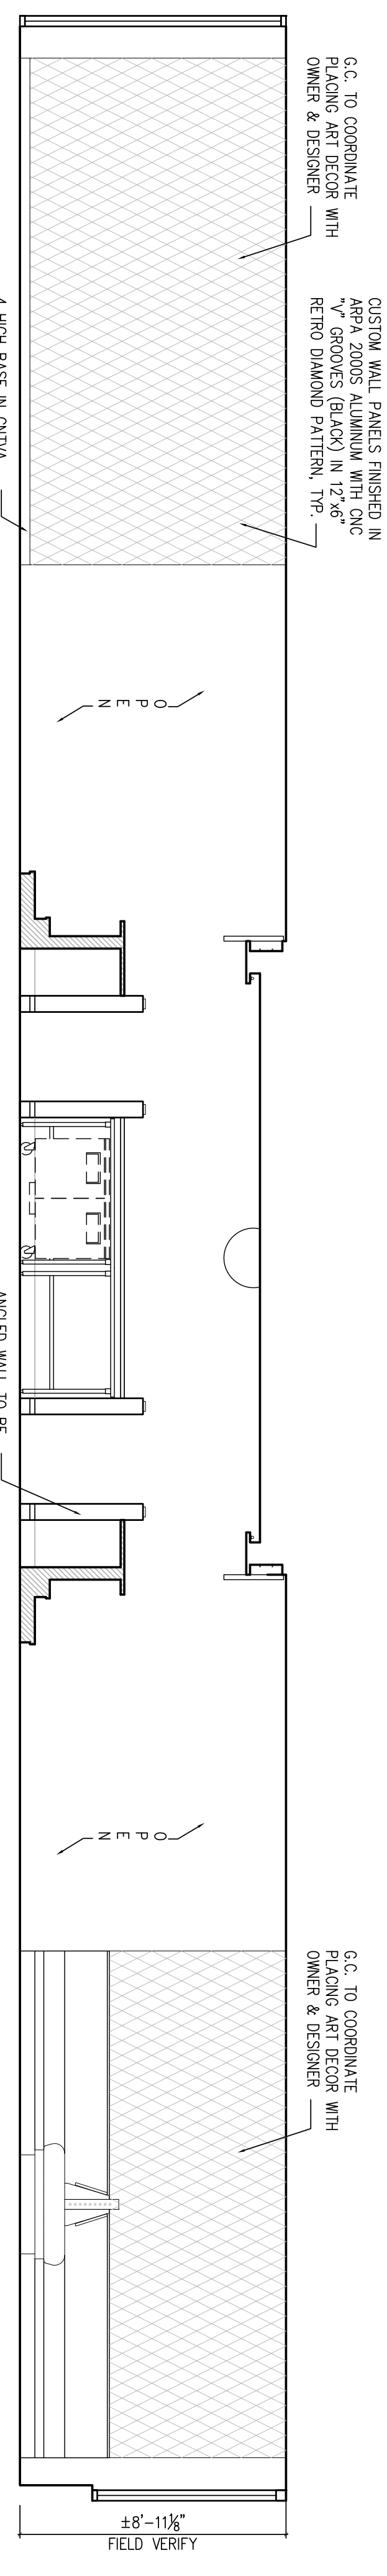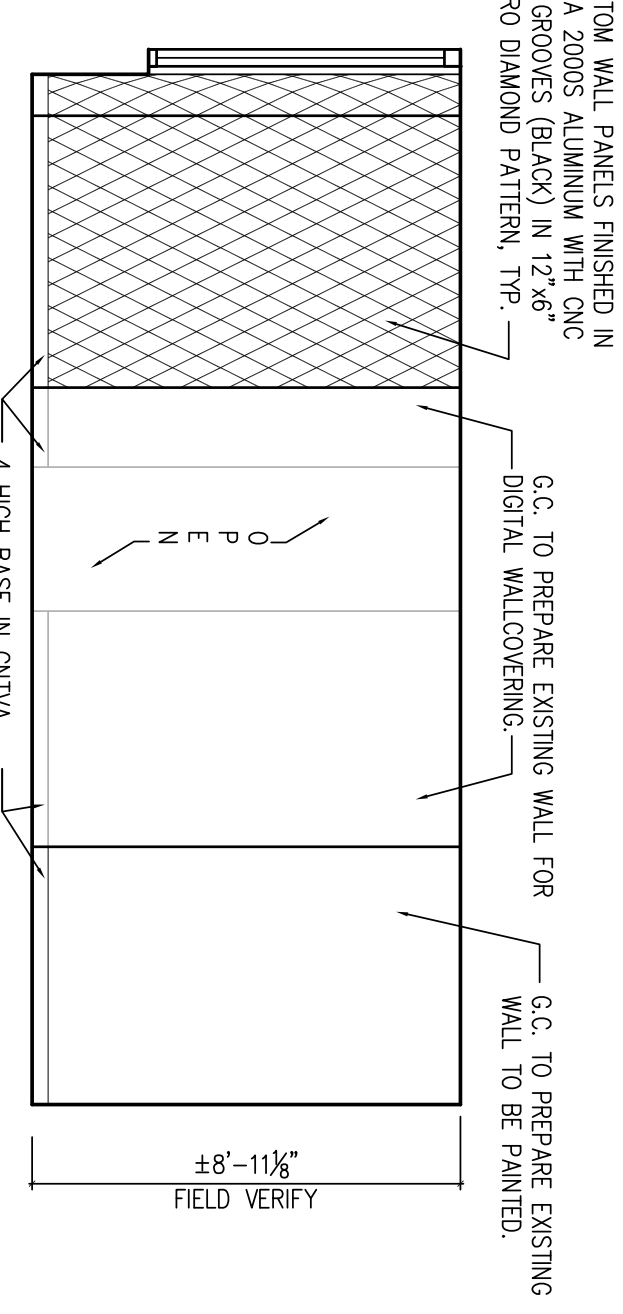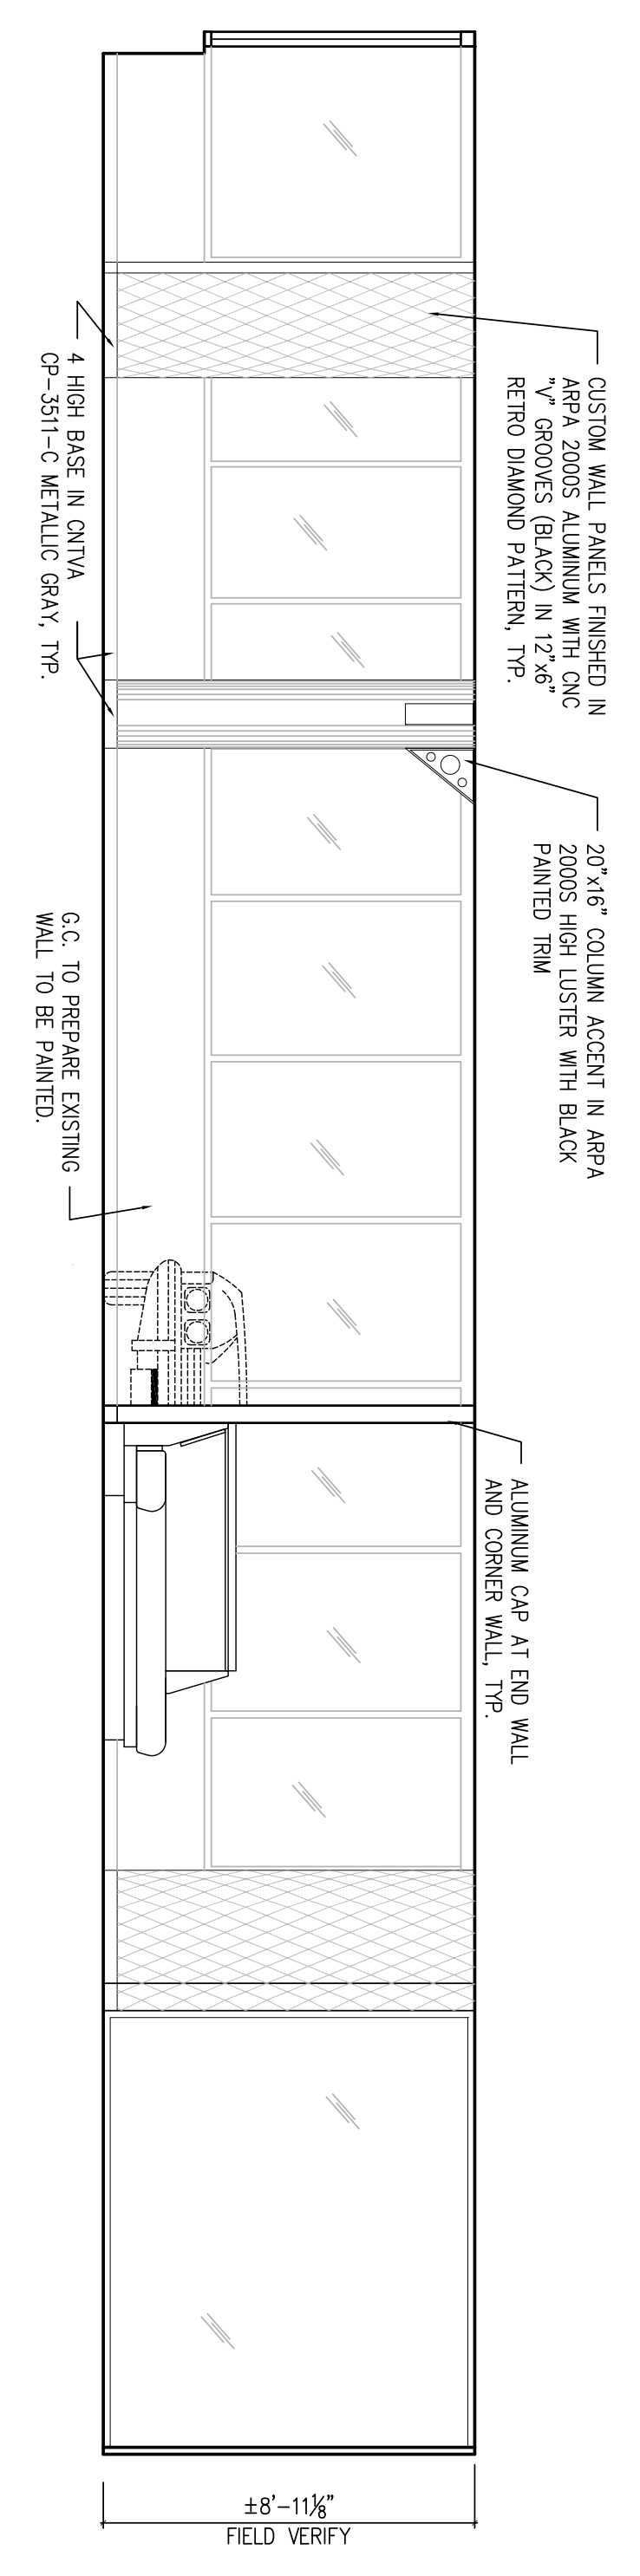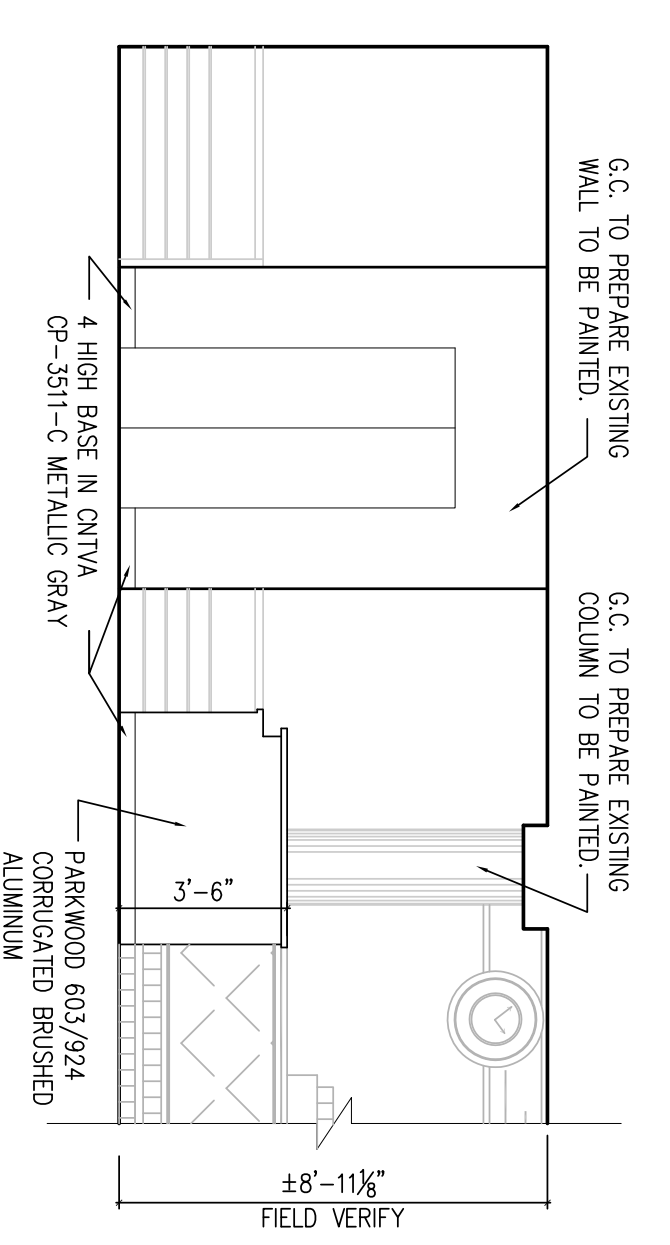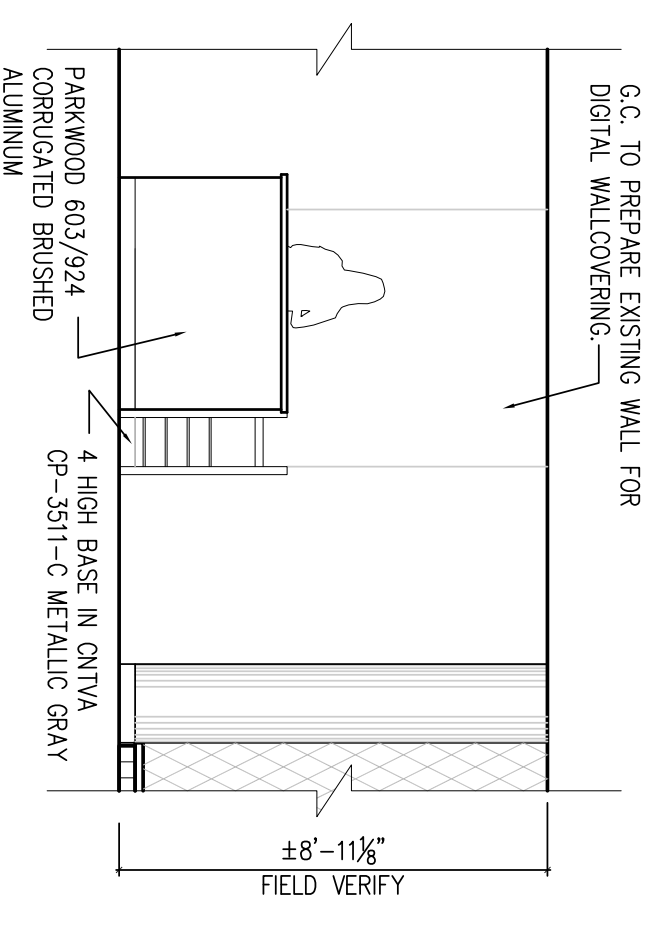

Drawn by: IT	Checked by: LQ
Issue Date: XX-XX-11	
No.	Date



NOT FOR CONSTRUCTION

COPY RIGHT BY ARTIFAX

PROJECT:

**BUD'S DINER
SAUDI ARABIA**

INTERIOR ELEVATIONS

FILE NAME:
A4.1


A4.1

X of X

BUD'S DINER
SAUDI ARABIA




24 2ND FLOOR DINING

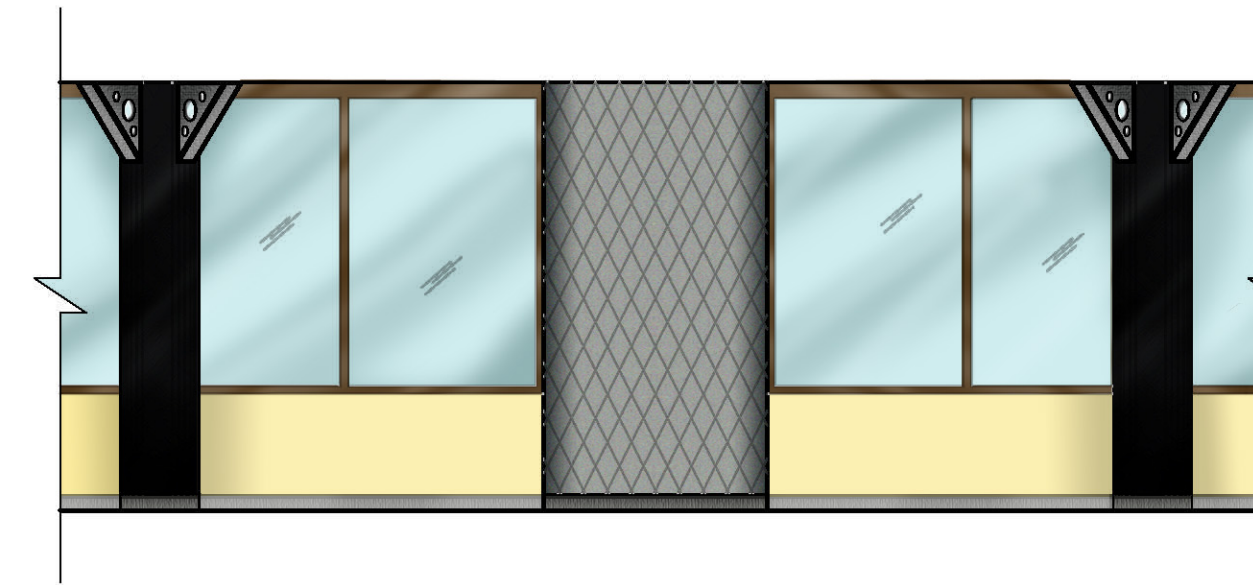


25 2ND FLOOR TYPICAL COLUMN



26 2ND FLOOR DINING

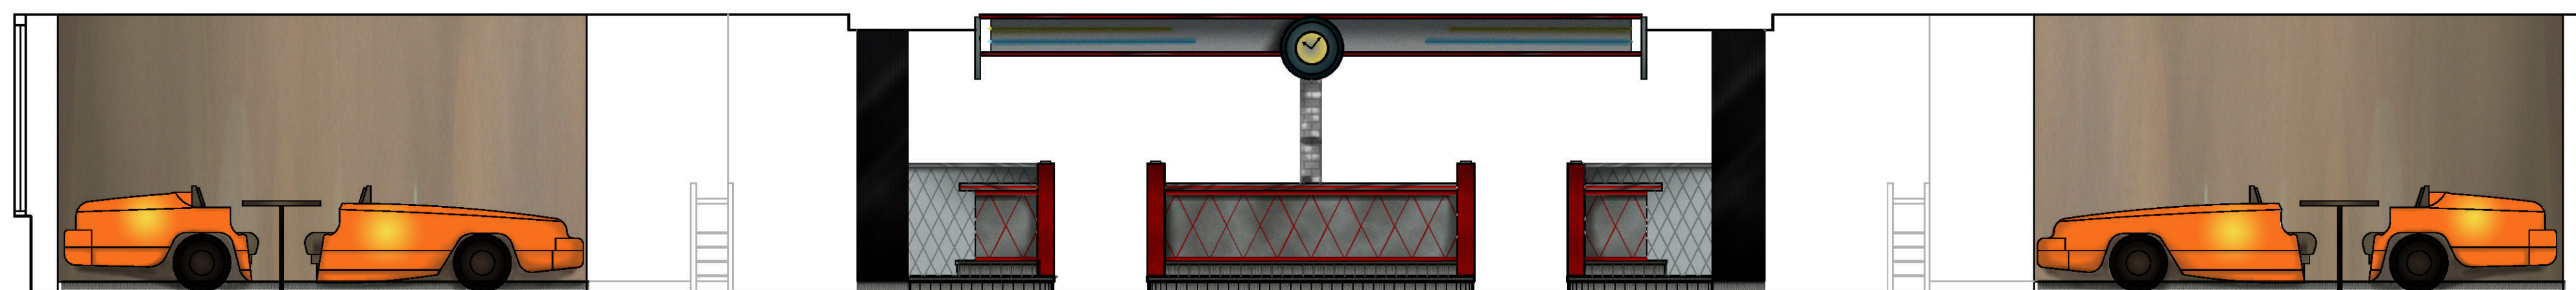


27 2ND FLOOR DINING

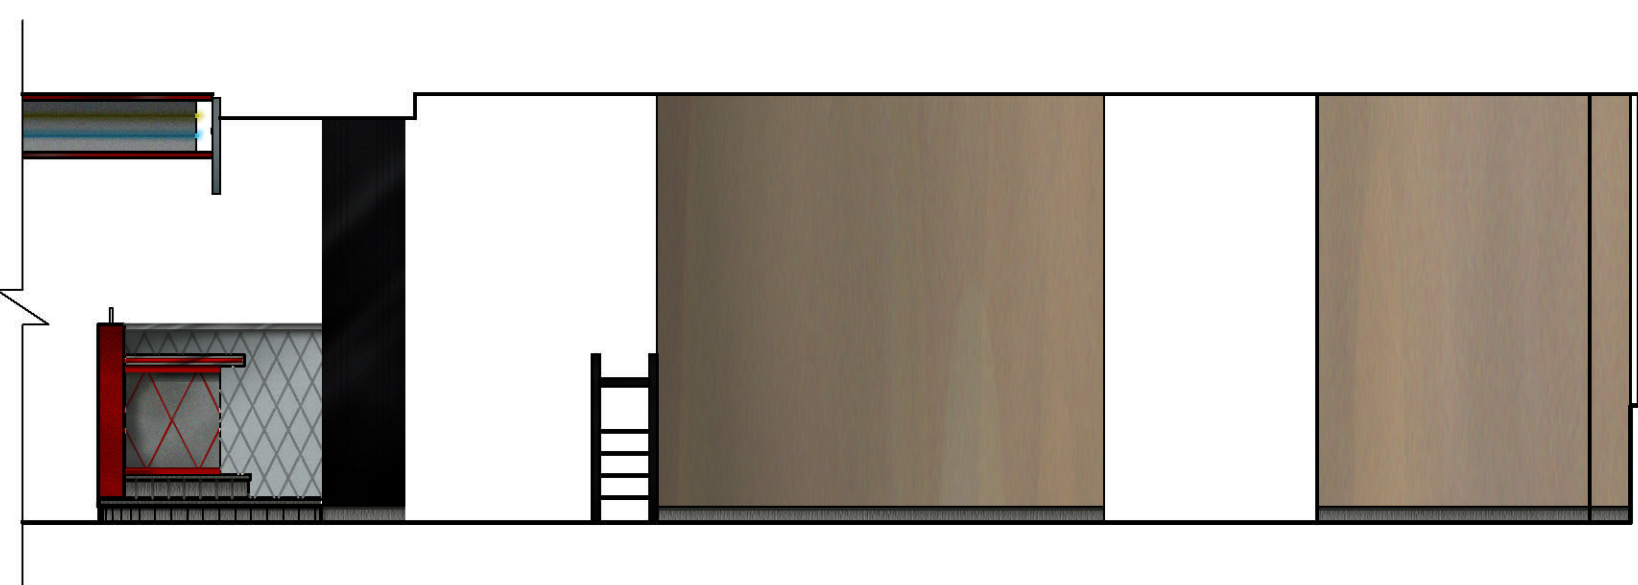

28 2ND FLOOR DINING / CHILDREN AREA



29 2ND FLOOR CHILDREN AREA

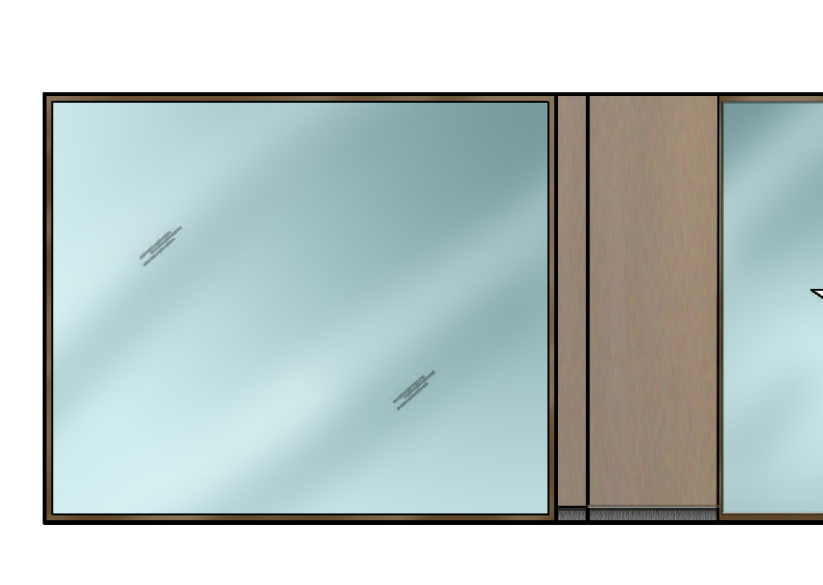

30 2ND FLOOR CHILDREN AREA

Drawn by:	Checked by:
Issue No.:	Issue No.:
Date:	Date:

NOT FOR CONSTRUCTION








ARTIFAX SEATING & DESIGN INCORPORATED
COPY RIGHT BY ARTIFAX

PROJECT:
BUD'S DINER SAUDI ARABIA

INTERIOR ELEVATIONS

FILE NAME:
A4.2

A4.2
X OF X
BUD'S DINER SAUDI ARABIA

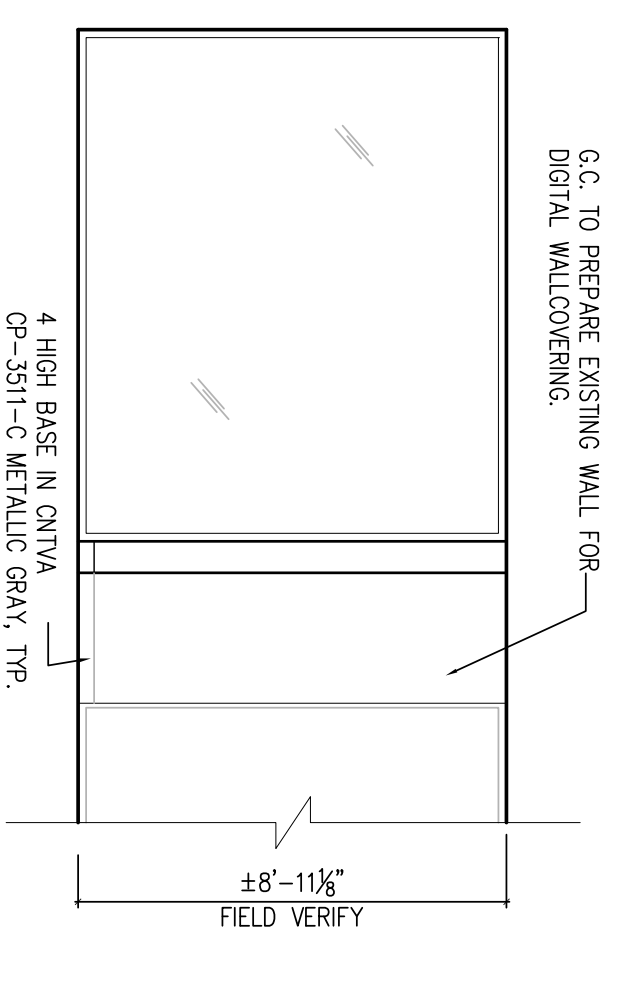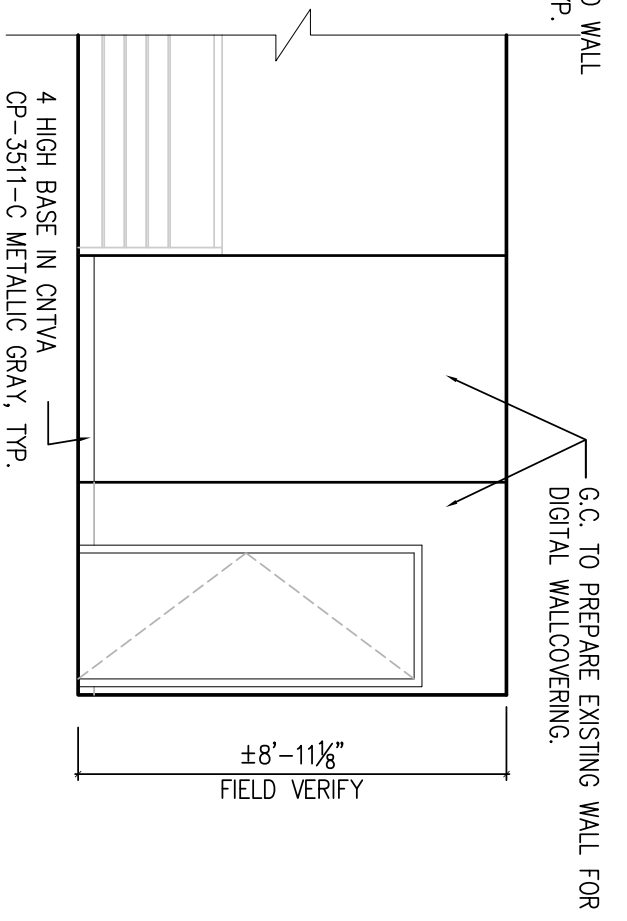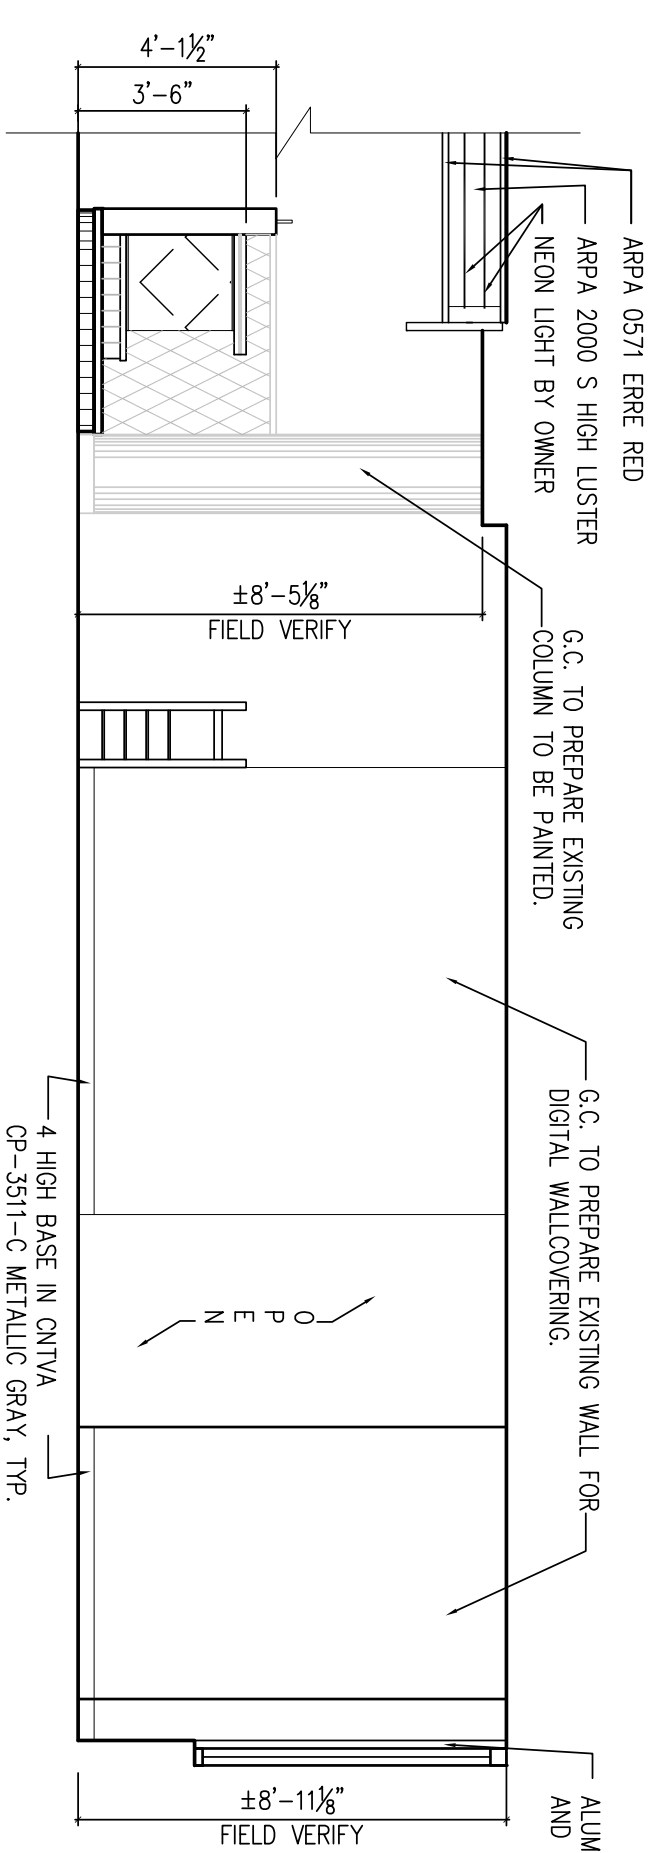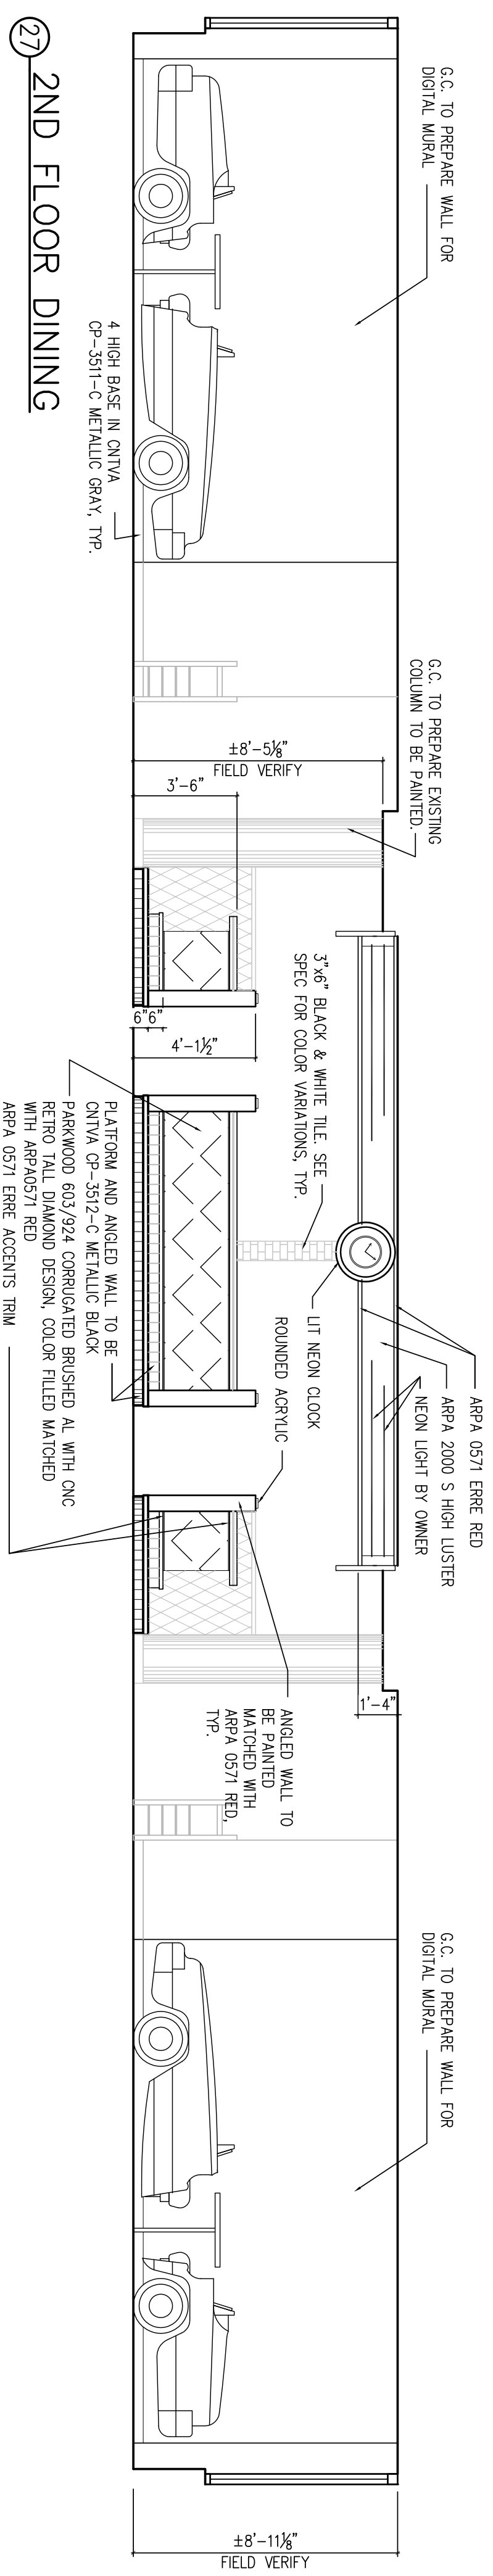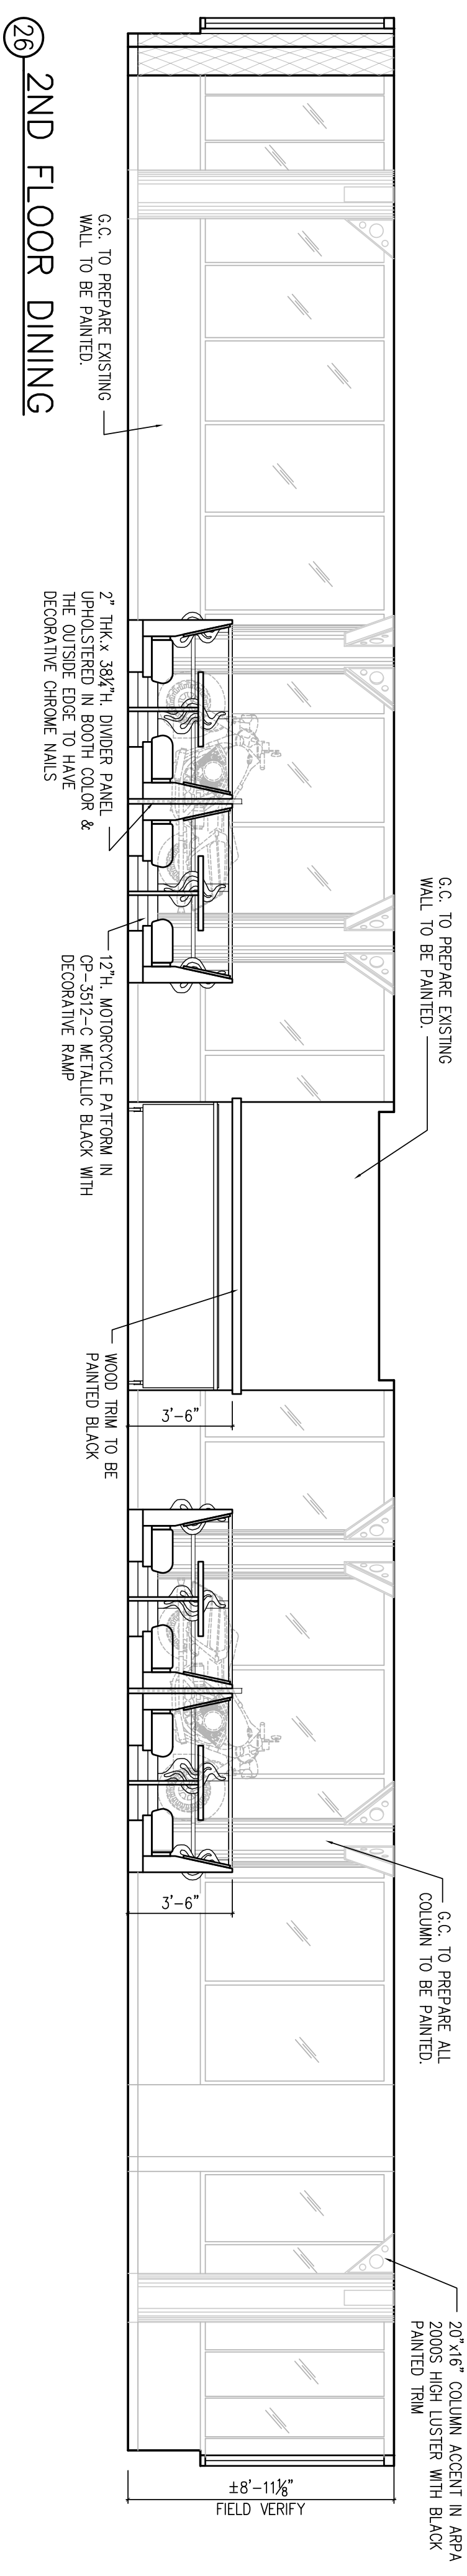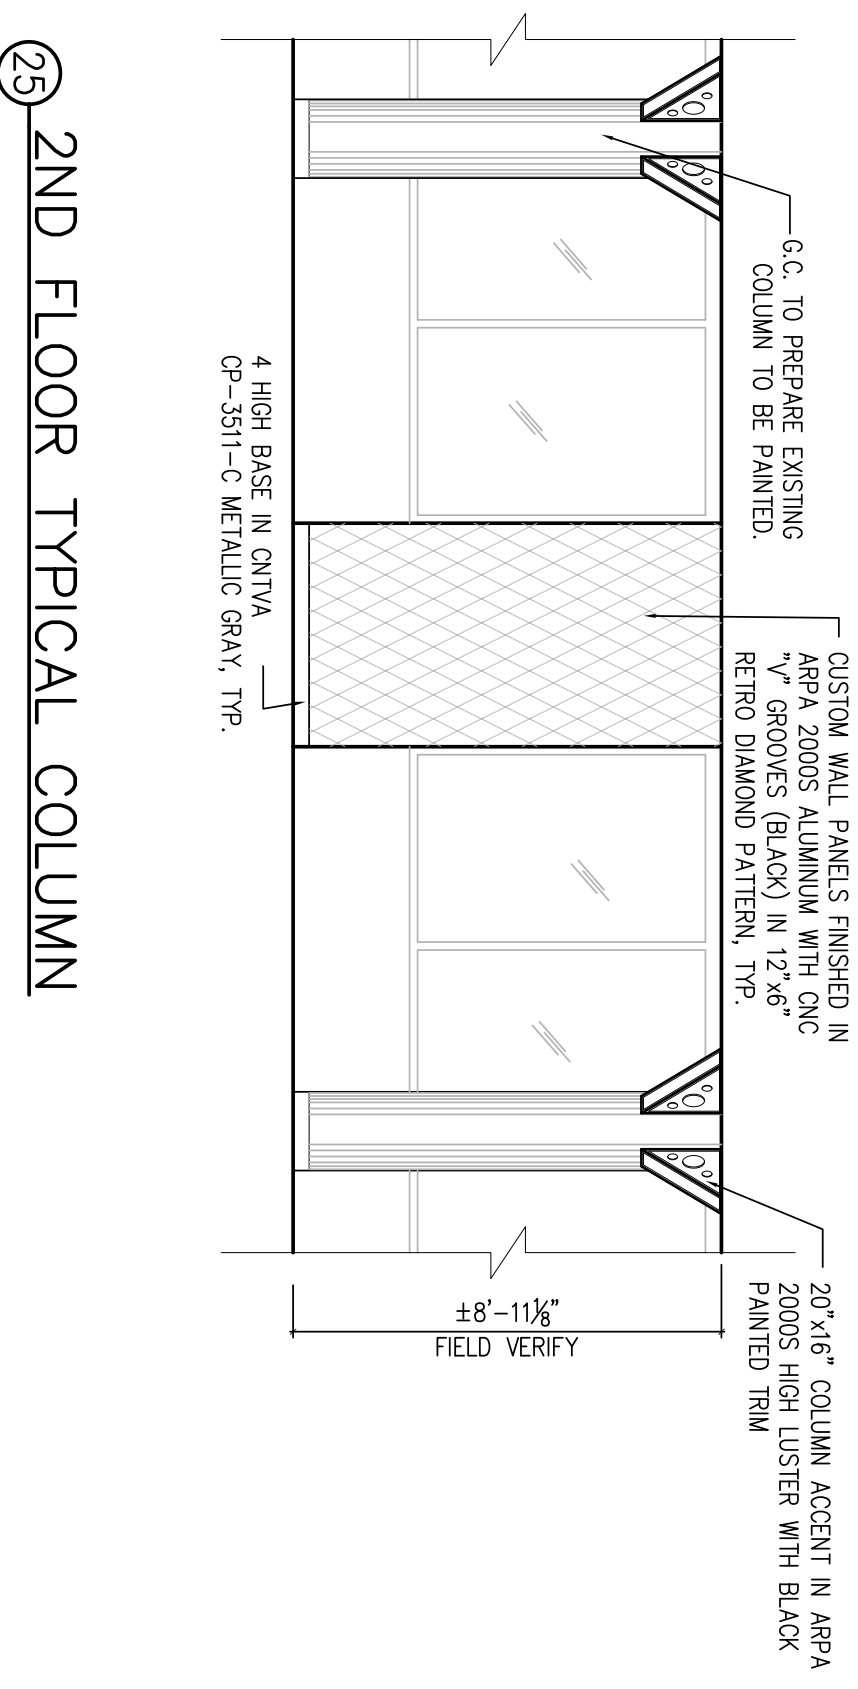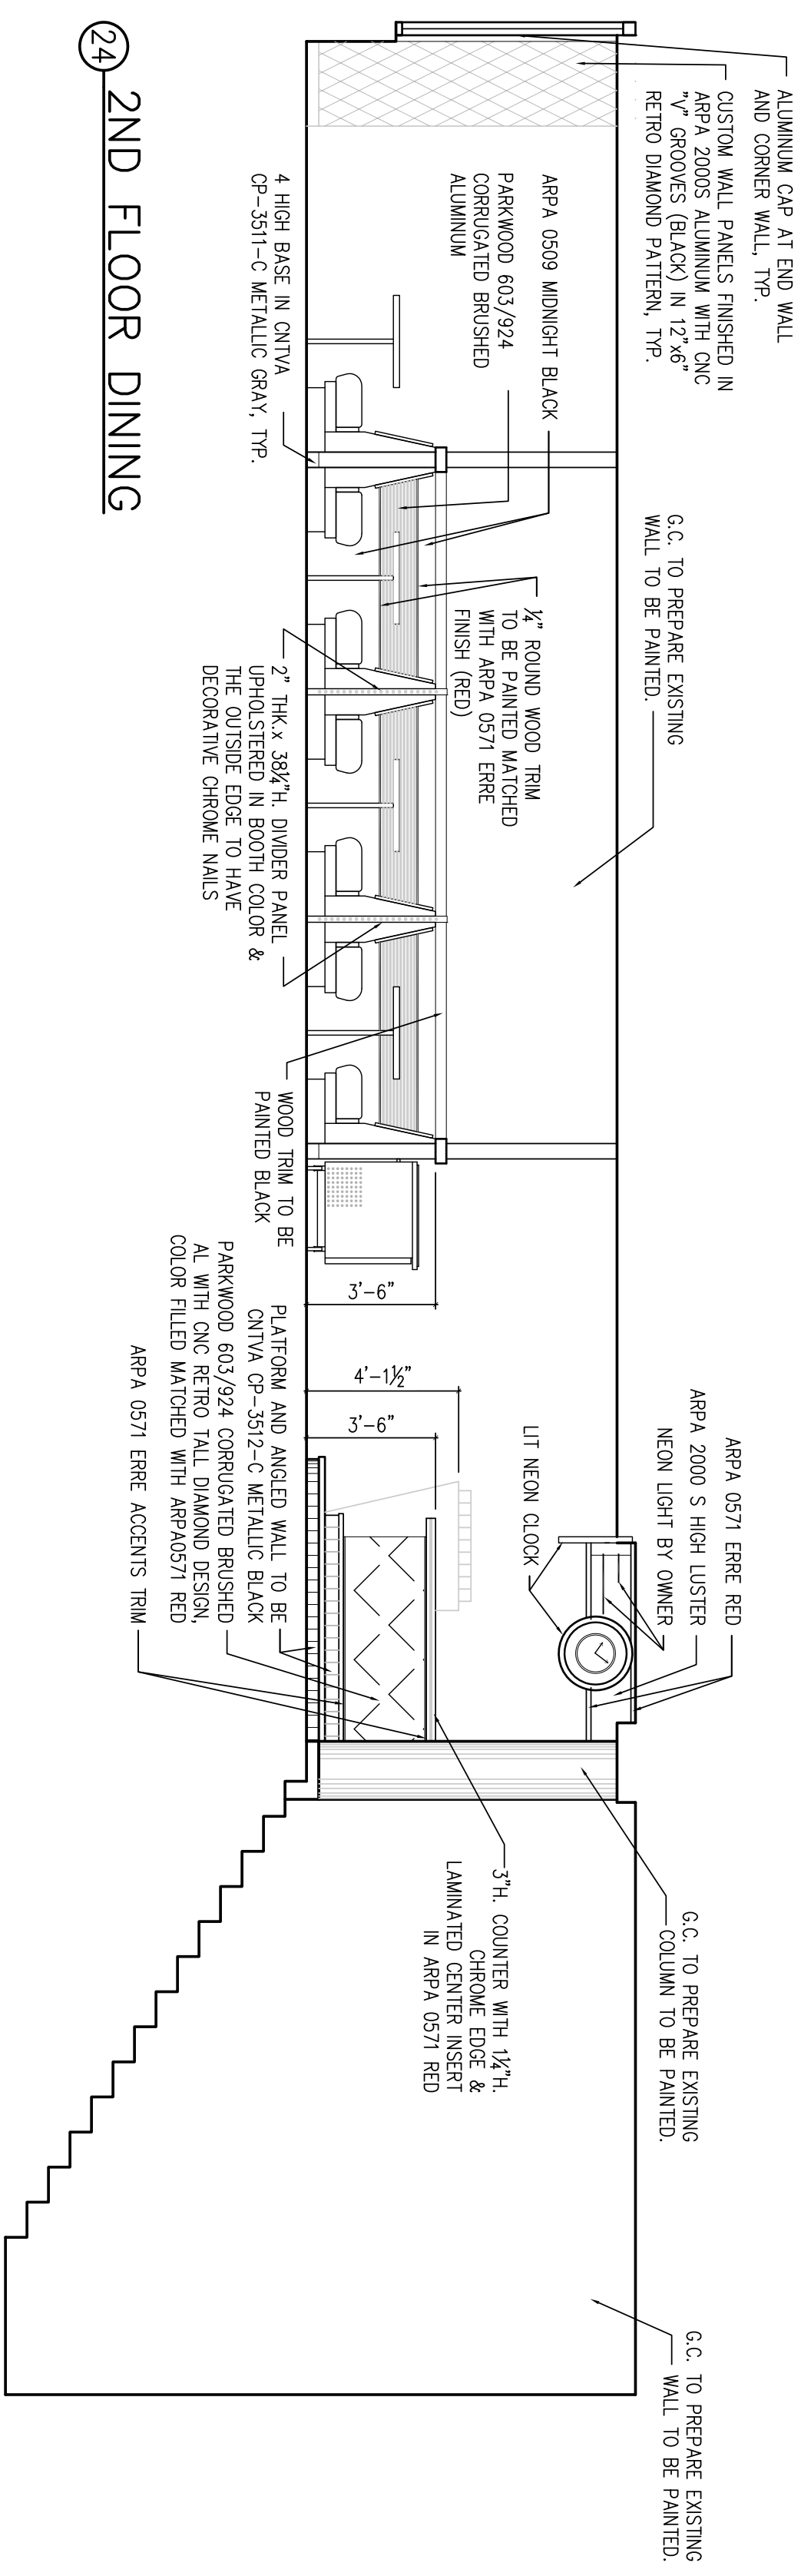

Drawn by:		Checked by:	
Issue Date: XX-XX-11			
No.	Date:	Issue:	

NOT FOR CONSTRUCTION



COPY RIGHT BY ARTIFAX

BUD'S DINER
SAUDI ARABIA

INTERIOR ELEVATIONS

FILE NAME:
A4.2
A4.2
X of X
BUD'S DINER
SAUDI ARABIA